


RIVERSIDE FARMS LOT SPLIT

LOTS 54 AND 55 AS LOTS 54A AND 55A


2002 JUL 2 PM 3 33

06997627
 697627
 06997627
 697627

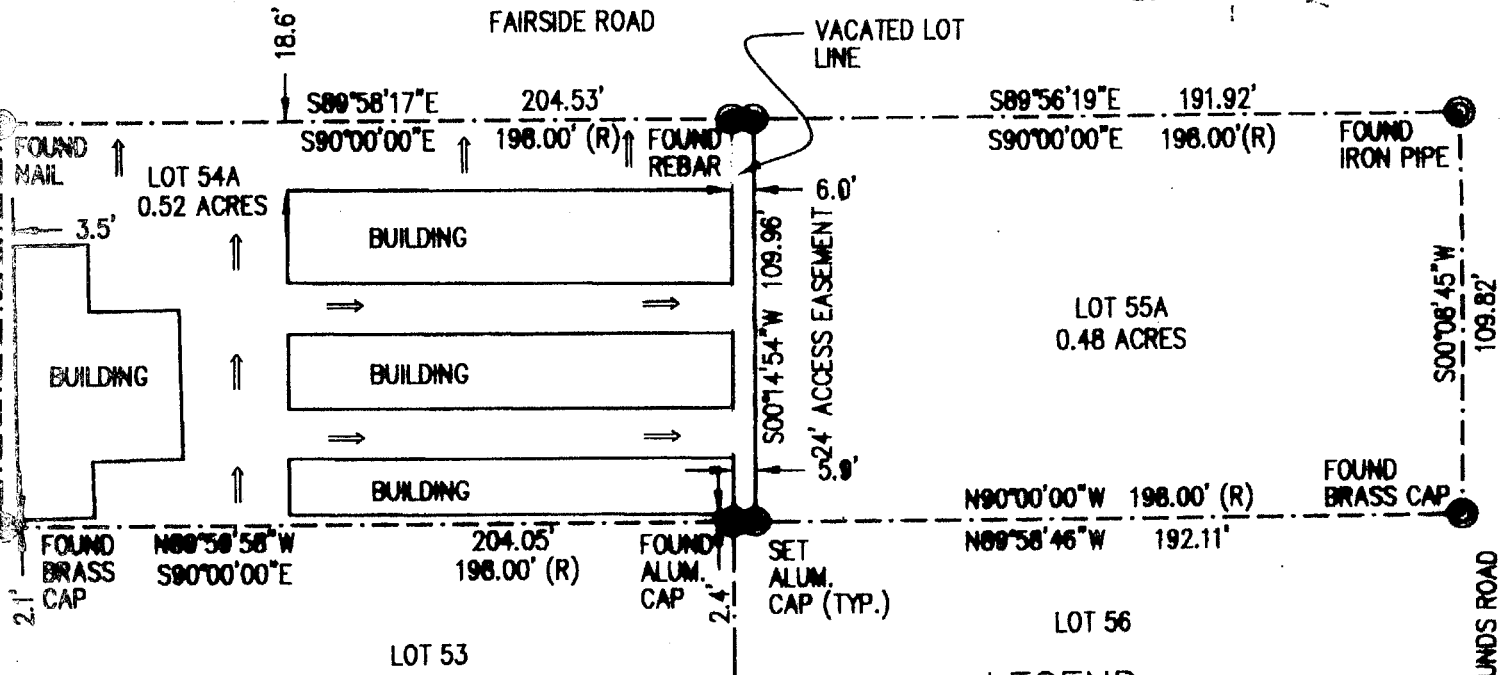

LEGEND

- SET BRASS CAP
- SET MONUMENT 5/8" REBAR & ALUMINUM CAP
- FOUND MONUMENT AS NOTED
- RECORD INFORMATION
- DRAINAGE FLOW DIRECTION

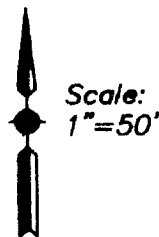

CERTIFICATE OF LOT SPLIT APPROVAL

STATE OF WYOMING }
 COUNTY OF NATRONA } SS

I do hereby certify that this lot split has been examined by me and found to comply with the regulations for Natrona County, Wyoming, and is therefore approved for filing.

Michael J. Mack
 County Planner

William R. Fehring
 County Surveyor

John E. Daulton
 County Health Officer

Date: 7-12-02

Date: 7-12-02

Date: 7/24/02

KNOW ALL MEN BY THESE PRESENTS, I, William R. Fehring do hereby certify that I prepared this plat from an actual and accurate survey of the land on December 5, 2001 under my direct supervision, in accordance with the Subdivision Regulations of Natrona County.

Arnold Tolstov
 Arnold Tolstov
 Date 8-02-02

Nathy Tolstov
 Nathy Tolstov

Richard Fairman
 Richard Fairman

Owner of Record

Date 7-29-02

