

282/3

1851

PLAT OF
ROD FORGEY ADDITION
AN ADDITION TO THE CITY OF CASPER

A SUBDIVISION OF PORTIONS OF
NW 1/4 OF SECTION 29, TOWNSHIP 33 NORTH,
RANGE 79 WEST, OF THE 6th PRINCIPAL MERIDIAN,
NATRONA COUNTY, WYOMING
SCALE 1" = 40'

RECORDED DEC 5 1977
IN BOOK 282 OF RECORD PAGE 564
BY J. L. PATTERSON
COUNTY CLERK

CERTIFICATE OF DEDICATION

MICROFILM 17-227

RODNEY R. FORGEY and LENORA H. FORGEY hereby certify that they are the owners and proprietors of the foregoing Parcel, located in and being a portion of the NW 1/4 of Section 29, Township 33 North, Range 79 West of the Sixth Principal Meridian, Natrona County, Wyoming, and being more particularly described by metes and bounds as follows, to wit:

Commencing from the North one-quarter (N-1/4) corner of said Section 29, thence S. 0° 05' E., 130.01 feet along the easterly line of said NW 1/4 to a point being the north-easterly corner of said Parcel herein being described, said Point being the true Point of Beginning.
Thence from the true Point of Beginning which lies on the easterly line of said NW 1/4 and the easterly line of a 49.54 feet wide Road known as Chinook Trail, S. 0° 05' E., 549.74 feet along the easterly line of Chinook Trail being the easterly line of said NW 1/4 and the easterly line of the Parcel herein being described; thence S. 89° 11' 31" W., 349.37 feet along the southerly line of said Parcel herein being described, to a point being the southwesterly corner of said Parcel; thence N. 59° 11' 47" W., 324.24 feet along the westerly line of said Parcel to a point being the northwesterly corner of said Parcel; thence N. 89° 12' 29" E., 578.11 feet along the northerly line of said Parcel to a point lying on the westerly line of said Chinook Trail and of said Parcel; thence N. 0° 05' W., 379.91 feet along the westerly line of said Chinook Trail being the westerly line of said Parcel to a point in the southerly right-of-way line of Curtis Street (Casper Outer Drive); thence N. 89° 10' E., 49.54 feet along said southerly right-of-way line, being the northerly line of said Parcel to the true Point of Beginning, and containing 2.337 acres, more or less.

the Subdivision of the foregoing described lands, as appears on this Plat is with the free consent and in accordance with the desires of the undersigned owners and proprietors; the name of said Addition shall be Forgey Addition to the City of Casper, Wyoming and all streets, drives and public ways as set forth hereon are hereby dedicated to the use of the Public.
Dated at Casper, Wyoming this 26 day of October, 1977.

By Rodney R. Forgey Lenora H. Forgey
Rodney R. Forgey, Owner Lenora H. Forgey, Owner

ACKNOWLEDGEMENT

STATE OF WYOMING)
COUNTY OF NATRONA) ss

The foregoing instrument was acknowledged before me by Rodney R. Forgey and Lenora H. Forgey this 26 day of October, 1977.
Witness my hand and official seal.

My commission expires: Oct 22, 1978
J Linda L. Patterson
Notary Public

APPROVALS

APPROVED: Community Planning Commission of Casper, Wyoming, this 17th day of August, 1977, and forwarded to the City Council of Casper, Wyoming with recommendation that said Plat be approved.

L. Charles Danner Secretary
Michael C. Brown Commission Chairman

APPROVED: City Council of the City of Casper, Wyoming, by Ordinance No. 33-97, duly passed, adopted and approved on the 18th day of October, 1977.

Attest: Jack J. Hopkin Mayor
City Clerk

APPROVED: Board of County Commissioners of Natrona County, Wyoming, by Resolution duly passed on the 18 day of NOVEMBER, 1977.


My Term of Office Expires January 2, 1979
Attest: John P. Bunker Chairman of the Board
County Clerk

INSPECTED AND APPROVED on the 7 day of November, 1977.
Jack P. Cadden City Engineer

INSPECTED AND APPROVED on the 19 day of November, 1977.
H. L. Huntington County Surveyor

INSPECTED AND APPROVED on the 3 day of NOV, 1977.
W. L. Johnson County Health Officer

Filed for Record in the Office of the County Clerk of Natrona County, Wyoming this 26 day of October, 1977.
J. L. Patterson County Clerk

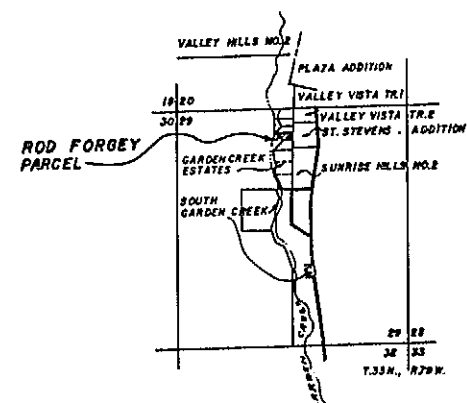

LOCATION & VICINITY MAP
SCALE 1" = 2000'
NW 1/4 SEC. 29
T. 33 S., R. 79 W., 6th P.M.

CERTIFICATE OF SURVEYOR

STATE OF WYOMING)
COUNTY OF NATRONA) ss


I, Maynard Johnson, of Casper, Wyoming do hereby certify that this Plat was prepared from notes taken during an actual survey made by me on August 3, 1977 and from the Official and Recorded Plats of adjacent Subdivisions as set forth by this Plat. Major perimeter control points have been accurately surveyed and monumented in accordance with the requirements of the City of Casper and proper survey practice. All dimensions are expressed in feet and decimals thereof and all courses referred to the true meridian; said Plat is true and correct to the best of my knowledge and belief.

Wyoming Registration No. 510, Land Surveyor Maynard Johnson
Maynard Johnson

Subscribed in my presence and sworn to before me this 26 day of October, 1977.

My commission expires: Oct 22, 1978
J Linda L. Patterson
Notary Public

Linda L. Patterson Notary Public
County of Natrona State of Wyoming
My Commission Expires Oct. 22, 1978

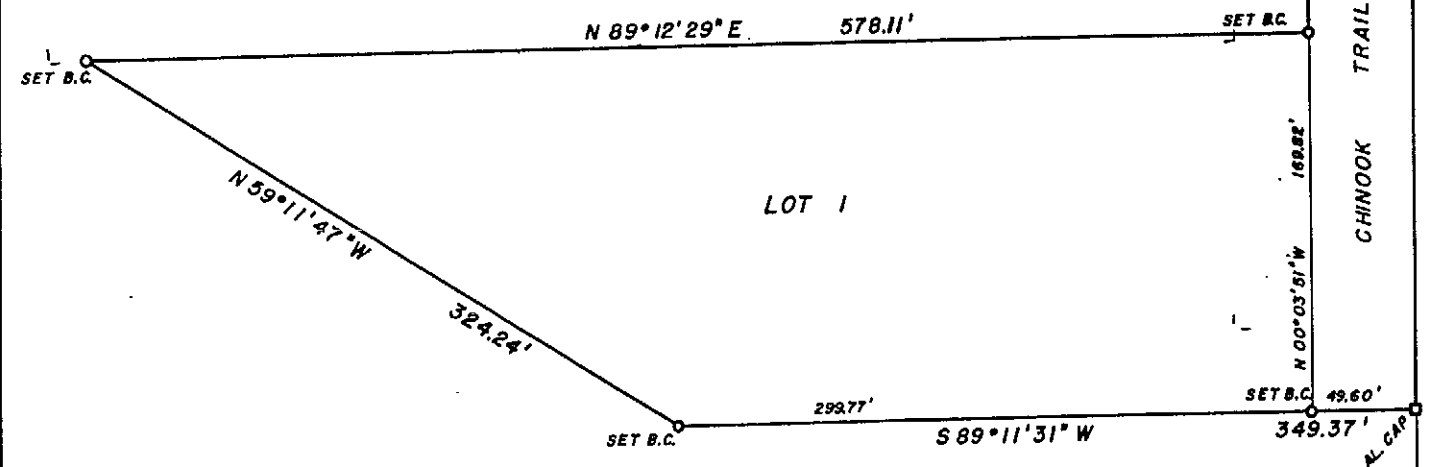

Survey & Plat By
W ORTHINGTON, LENHART, & CARPENTER, INC.
632 South David Street, Casper, Wyoming
W.O. NO. 7-25-A7