


LEGEND

- SET MONUMENT 5/8" REBAR & ALUMINUM CAP
- FOUND MONUMENT AS NOTED

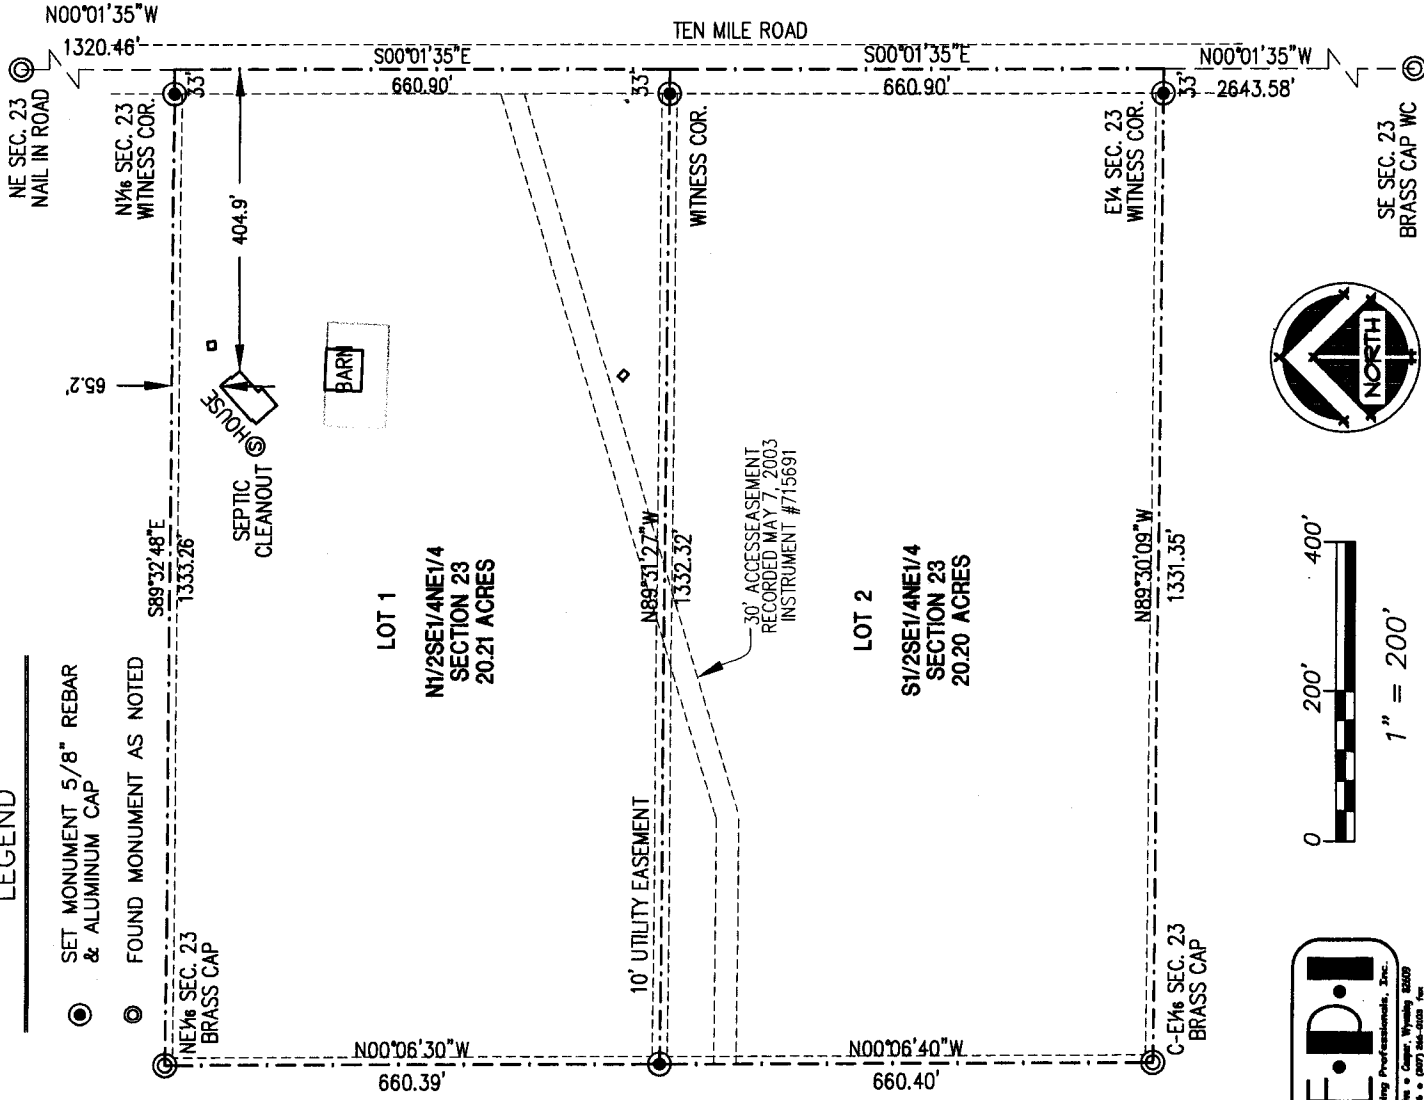

CERTIFICATE OF OWNER


BONNIE R. SARGENT HEREBY CERTIFIES THAT THE ABOVE OR FOREGOING SUBDIVISION, "SARGENT SIMPLE SUBDIVISION", BEING THE SE1/4NE1/4 OF SECTION 23, T.34N., R.81W., 6TH P.M., NATRONA COUNTY, WYOMING, AS IT APPEARS ON THIS PLAT IS WITH THE FREE CONSENT AND IN ACCORDANCE WITH THE DESIRES OF THE ABOVE NAMED AND UNDERSIGNED OWNER AND PROPRIETOR OF SAID LAND, THE NAME OF SAID SUBDIVISION SHALL BE "SARGENT SIMPLE SUBDIVISION". DATED AT CASPER, WYOMING THIS 9th DAY OF August, 2006.

Bonnie R. Sargent
 BONNIE R. SARGENT - OWNER

THE FOREGOING INSTRUMENT WAS ACKNOWLEDGED BEFORE ME BY BONNIE R. SARGENT ON THIS 9th DAY OF August, 2006.

WITNESS MY HAND AND OFFICIAL SEAL:

MY COMMISSION EXPIRES: June 1, 2008

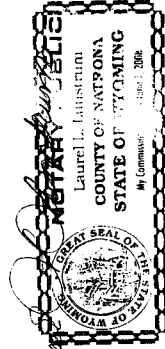

CERTIFICATE OF SIMPLE SUBDIVISION APPROVAL

I, DO HEREBY CERTIFY THAT THIS SIMPLE SUBDIVISION HAS BEEN EXAMINED BY ME AND FOUND TO COMPLY WITH THE REGULATIONS FOR NATRONA COUNTY, WYOMING, AND IS THEREFORE, APPROVED FOR RECORDING.

Judy Horton 8/8/06
 COUNTY CLERK/DATE
Shirley D. Daniels 8/8/06
 HEALTH OFFICER/DATE

FILED FOR THE RECORD IN THE OFFICE OF THE COUNTY CLERK OF NATRONA COUNTY, WYOMING ON THE 9th DAY OF August, 2006

NATRONA COUNTY CLERK, WYOMING
 Mary Ann Collins Recorded: KA
 Aug 9, 2006 09:12:14 AM
 Pages: 1 Fee: \$50.00
 NC PLANNING




798359

CERTIFICATE OF SURVEYOR

STATE OF WYOMING }
 COUNTY OF NATRONA } SS

KNOW ALL MEN BY THESE PRESENTS: THAT I, WILLIAM R. FEHRINGER, DO HEREBY CERTIFY THAT I PREPARED THIS PLAT FROM AN ACTUAL AND ACCURATE SURVEY OF THE LAND AND THAT THE CORNER MONUMENTS SHOWN THEREON WERE PROPERLY PLACED UNDER MY DIRECT SUPERVISION, IN ACCORDANCE WITH THE SUBDIVISION REGULATIONS OF NATRONA COUNTY.

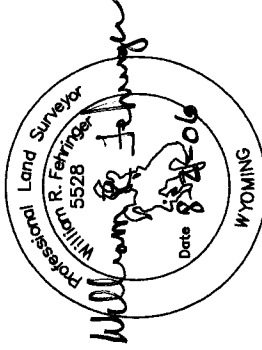

PLAT OF
SARGENT SIMPLE SUBDIVISION
 BEING THE SE1/4NE1/4 SECTION 23, T.34N., R.81W.,
 NATRONA COUNTY, WYOMING

