


#1892

Schaan Addition

Inst. #754035 Recorded 10-28-04

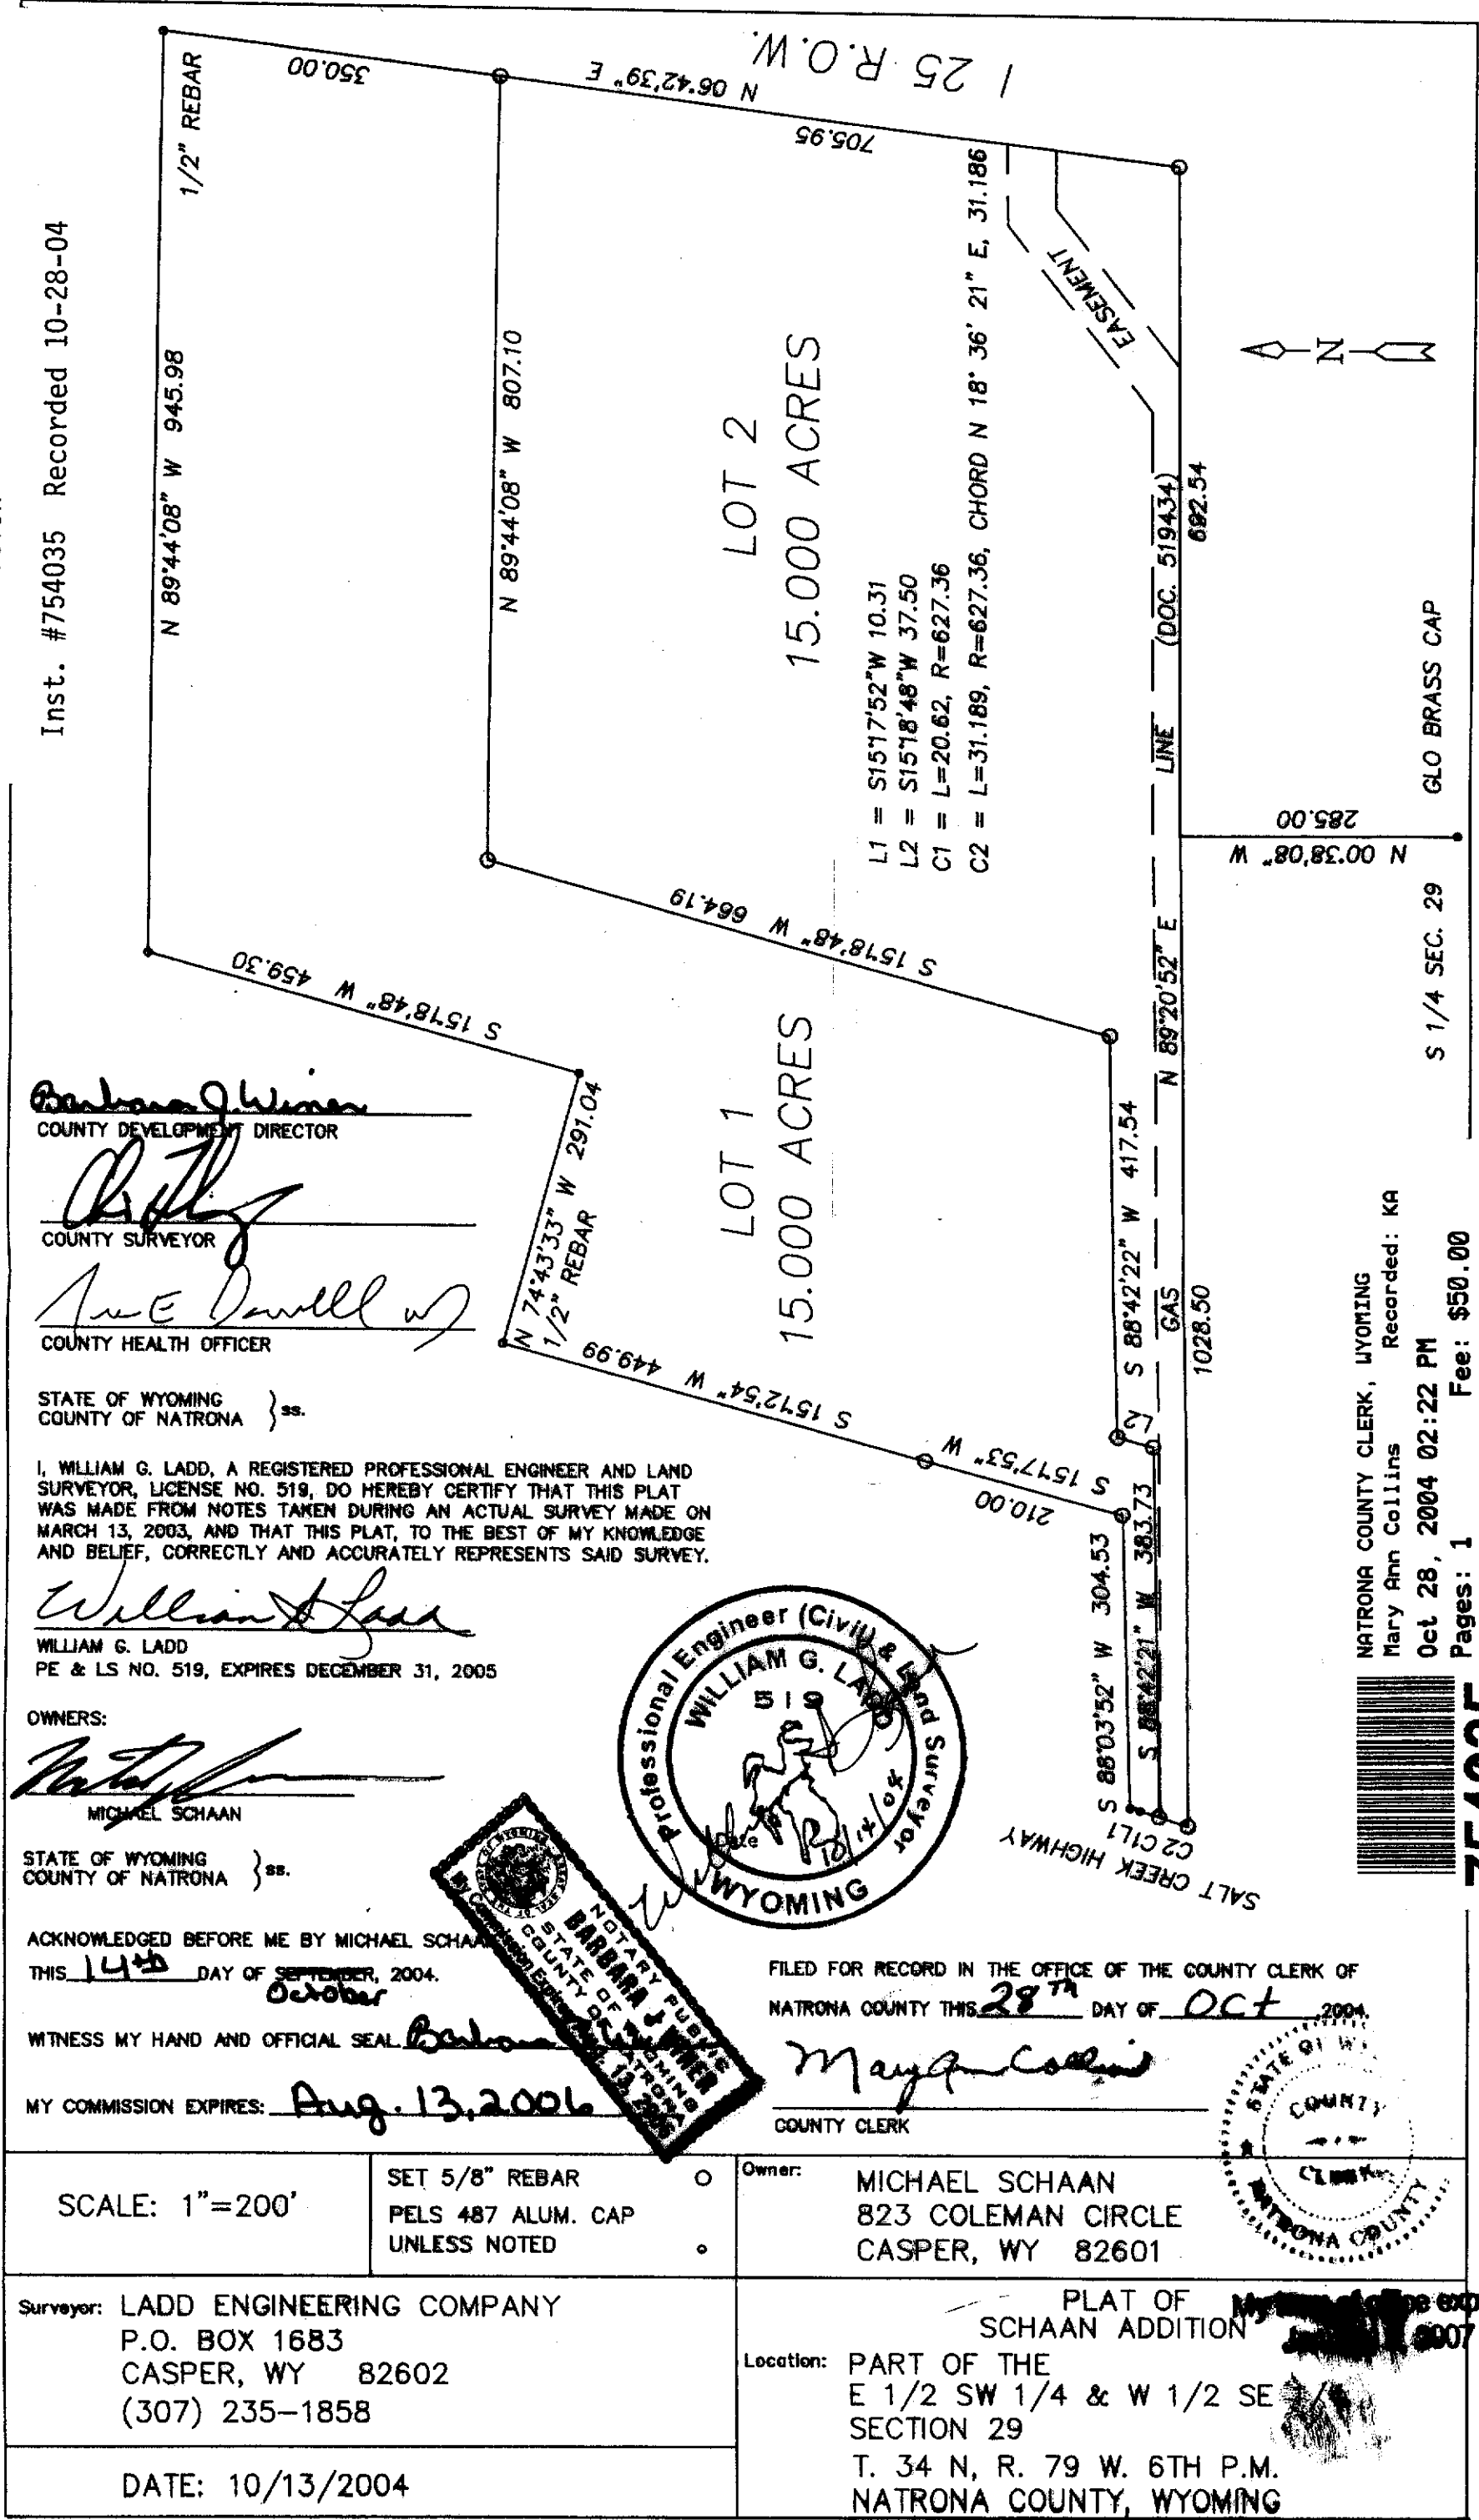

Barbara J. Wimer
 COUNTY DEVELOPMENT DIRECTOR

Barbara J. Wimer
 COUNTY SURVEYOR

A. E. Duvall
 COUNTY HEALTH OFFICER

STATE OF WYOMING } ss.
COUNTY OF NATRONA

I, WILLIAM G. LADD, A REGISTERED PROFESSIONAL ENGINEER AND LAND SURVEYOR, LICENSE NO. 519, DO HEREBY CERTIFY THAT THIS PLAT WAS MADE FROM NOTES TAKEN DURING AN ACTUAL SURVEY MADE ON MARCH 13, 2003, AND THAT THIS PLAT, TO THE BEST OF MY KNOWLEDGE AND BELIEF, CORRECTLY AND ACCURATELY REPRESENTS SAID SURVEY.

William G. Ladd
 WILLIAM G. LADD
 PE & LS NO. 519, EXPIRES DECEMBER 31, 2005

OWNERS:


Michael Schaan
 MICHAEL SCHAAN

STATE OF WYOMING } ss.
COUNTY OF NATRONA

ACKNOWLEDGED BEFORE ME BY MICHAEL SCHAAN THIS 14th DAY OF September, 2004.

WITNESS MY HAND AND OFFICIAL SEAL *Barbara J. Wimer*

MY COMMISSION EXPIRES: Aug. 13, 2006

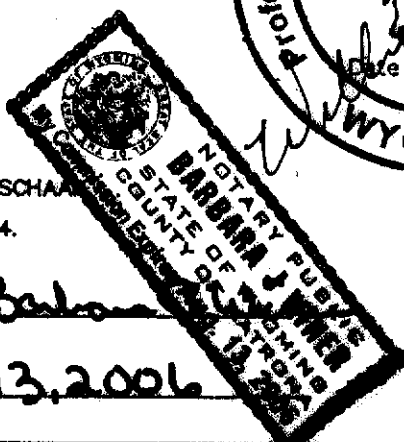

FILED FOR RECORD IN THE OFFICE OF THE COUNTY CLERK OF NATRONA COUNTY THIS 28th DAY OF Oct, 2004.

Mary Ann Collins
 COUNTY CLERK

SCALE: 1"=200'	SET 5/8" REBAR PELS 487 ALUM. CAP UNLESS NOTED	Owner: MICHAEL SCHAAN 823 COLEMAN CIRCLE CASPER, WY 82601
Surveyor: LADD ENGINEERING COMPANY P.O. BOX 1683 CASPER, WY 82602 (307) 235-1858	Location: PART OF THE E 1/2 SW 1/4 & W 1/2 SE SECTION 29 T. 34 N, R. 79 W. 6TH P.M. NATRONA COUNTY, WYOMING	
DATE: 10/13/2004	PLAT OF SCHAAN ADDITION	

NATRONA COUNTY CLERK, WYOMING
Mary Ann Collins Recorded: KA

Oct 28, 2004 02:22 PM
Pages: 1 Fee: \$50.00



754035

S 1/4 SEC. 29
GLO BRASS CAP

