


549944

#1450
1 of 2

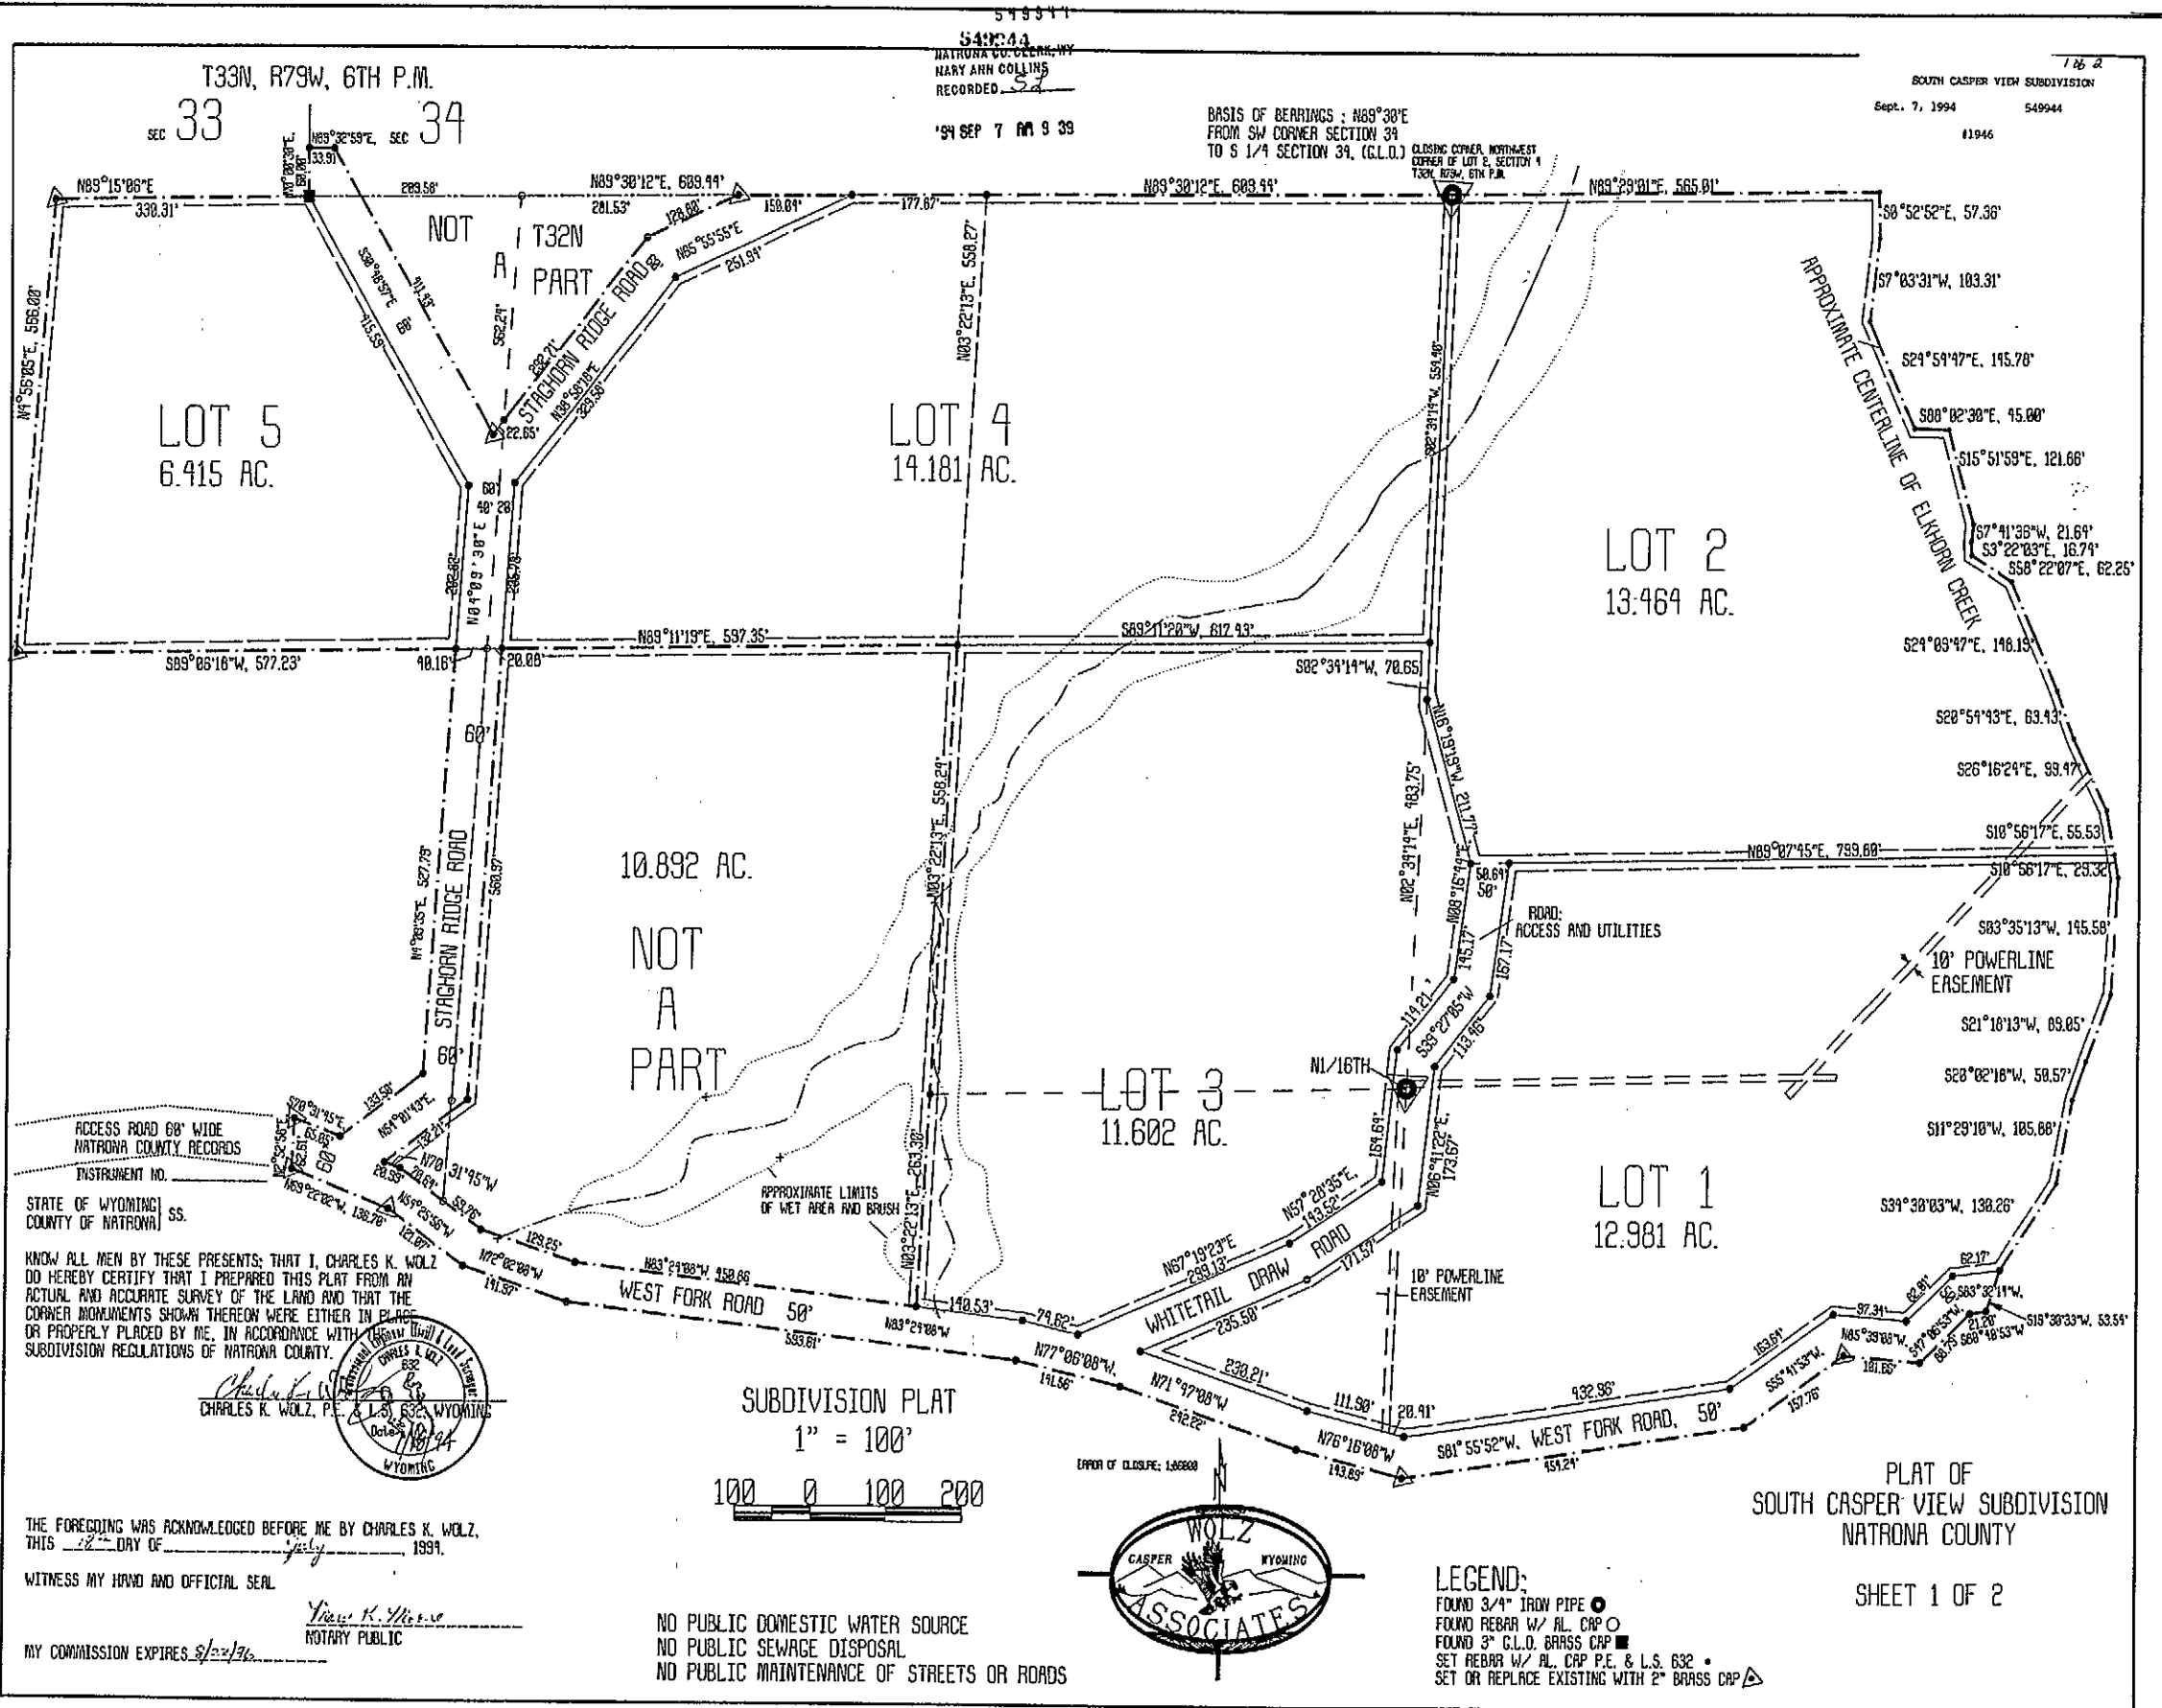

KNOW ALL MEN BY THESE PRESENTS; THAT I, CHARLES K. WOLZ DO HEREBY CERTIFY THAT I PREPARED THIS PLAT FROM AN ACTUAL AND ACCURATE SURVEY OF THE LAND AND THAT THE CORNER MONUMENTS SHOWN THEREON WERE EITHER IN PLACE OR PROPERLY PLACED BY ME, IN ACCORDANCE WITH SUBDIVISION REGULATIONS OF NATRONA COUNTY.


Charles K. Wolz
 CHARLES K. WOLZ, P.E. & L.S., 632 WYOMING
 Date: 8/22/94
 WYOMING

THE FOREGOING WAS ACKNOWLEDGED BEFORE ME BY CHARLES K. WOLZ, THIS 22nd DAY OF July, 1994.

WITNESS MY HAND AND OFFICIAL SEAL
Vivian K. Moore
 NOTARY PUBLIC
 MY COMMISSION EXPIRES 8/22/96

SUBDIVISION PLAT
 1" = 100'
 100 0 100 200

NO PUBLIC DOMESTIC WATER SOURCE
 NO PUBLIC SEWAGE DISPOSAL
 NO PUBLIC MAINTENANCE OF STREETS OR ROADS

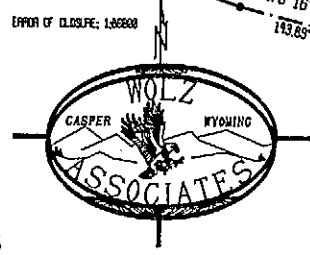

LEGEND:
 FOUND 3/4" IRON PIPE ●
 FOUND REBAR W/ AL. CAP ○
 FOUND 3" G.L.D. BRASS CAP ■
 SET REBAR W/ AL. CAP P.E. & L.S. 632 •
 SET OR REPLACE EXISTING WITH 2" BRASS CAP ▲

PLAT OF
 SOUTH CASPER VIEW SUBDIVISION
 NATRONA COUNTY
 SHEET 1 OF 2

549944
 NATRONA COUNTY CLERK, WY
 NARY ANN COLLINS
 RECORDED 54
 '94 SEP 7 AM 9 39

1262
 SOUTH CASPER VIEW SUBDIVISION
 Sept. 7, 1994 549944
 11946

BASIS OF BEARINGS: N89°30'E
 FROM SW CORNER SECTION 39
 TO S 1/4 SECTION 39, (G.L.D.)
 CLOSING CORNER, NORTHWEST
 CORNER OF LOT 2, SECTION 4
 T33N, R79W, 6TH P.M.

