


189/228

PLAT

VALLEY VISTA ADDITION
 TO THE CITY OF CASPER,
 NATRONA COUNTY, WYOMING.
 A SUBDIVISION OF PARTS OF:
 THE SW 1/4 SE 1/4, SECTION 20 & THE NW 1/4 NE 1/4, SECTION 29
 T.33 N., R.79 W. of 6th PRINCIPAL MERIDIAN.

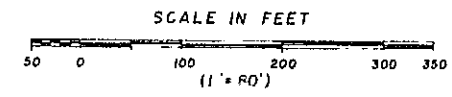

CERTIFICATE OF DEDICATION
VALLEY VISTA ADDITION
CASPER, NATRONA COUNTY, WYOMING.

We, James E. Cunningham and Marion D. Cunningham, husband and wife, owners of Tract No. 1 of the foregoing subdivision; School District No. 2 in the County of Natrona, State of Wyoming, owner of Tract No. 2 of the foregoing subdivision; and the Board of Trustees of the Presbytery of Wyoming of the Synod of the Rockies of the United Presbyterian Church in the United States of America, a Wyoming corporation, owner of Tract No. 3; do hereby certify:

That the foregoing subdivision of that portion of the SW 1/4 SE 1/4, Section 20 and the NW 1/4 NE 1/4, Section 29, Township 33 North, Range 79 West, 6th P.M., containing 15.962 acres, more or less, as appears on this plat, is with the free consent and in accordance with the desires of the undersigned owners and proprietors of said lands, hereby platted and dedicated; that the name of said subdivision shall be VALLEY VISTA ADDITION TO THE CITY OF CASPER, NATRONA COUNTY, WYOMING; and that the streets, alleys and public ways shown on this plat are hereby dedicated to public use.

TRACT NO. 1
 Marion D. Cunningham
 James E. Cunningham

STATE OF WYOMING ss
 COUNTY OF NATRONA
 On this 27th day of August, 1961, before me personally appeared James E. Cunningham and Marion D. Cunningham, husband and wife, to me known to be the persons described in and who executed the foregoing instrument, and acknowledged that they executed the same as their free act and deed.

Given under my hand and notarial seal this 27th day of August, 1961.
 My Commission expires on the 27 day of May, 1965.

TRACT NO. 2
 SCHOOL DISTRICT NO. 2
 IN THE COUNTY OF NATRONA,
 STATE OF WYOMING


STATE OF WYOMING ss
 COUNTY OF NATRONA
 On this 31st day of July, 1961, before me personally appeared Charles Wm. Ayres and Thomas F. Stroock, President and Secretary, respectively of School District No. 2 in the County of Natrona, State of Wyoming, to me personally known and who executed the foregoing instrument and acknowledged that they executed the same in accordance with a Resolution of the Board of Trustees and as the free act and deed of said Board of Trustees, and did affix hereto the seal of said School District.

Given under my hand and notarial seal this 31st day of July, 1961.
 My Commission expires on the 27 day of April, 1963.

TRACT NO. 3
 BOARD OF TRUSTEES OF THE PRESBYTERY
 OF WYOMING OF THE SYNOD OF THE ROCKIES
 OF THE UNITED PRESBYTERIAN CHURCH
 IN THE UNITED STATES OF AMERICA

STATE OF WYOMING ss
 COUNTY OF NATRONA
 On this 12th day of August, 1961, before me personally appeared Leonard E. Lang & George H. Gilman, President and Secretary, respectively of the Board of Trustees of the Presbytery of Wyoming of the Synod of the Rockies of the United Presbyterian Church in the United States of America, to me personally known and who executed the foregoing instrument and acknowledged that they executed the same in accordance with a Resolution of the Board of Trustees and as the free act and deed of said Board of Trustees, and did affix hereto the seal of said Church.

Given under my hand and notarial seal this 12th day of August, 1961.
 My Commission expires on the 26th day of April, 1963.

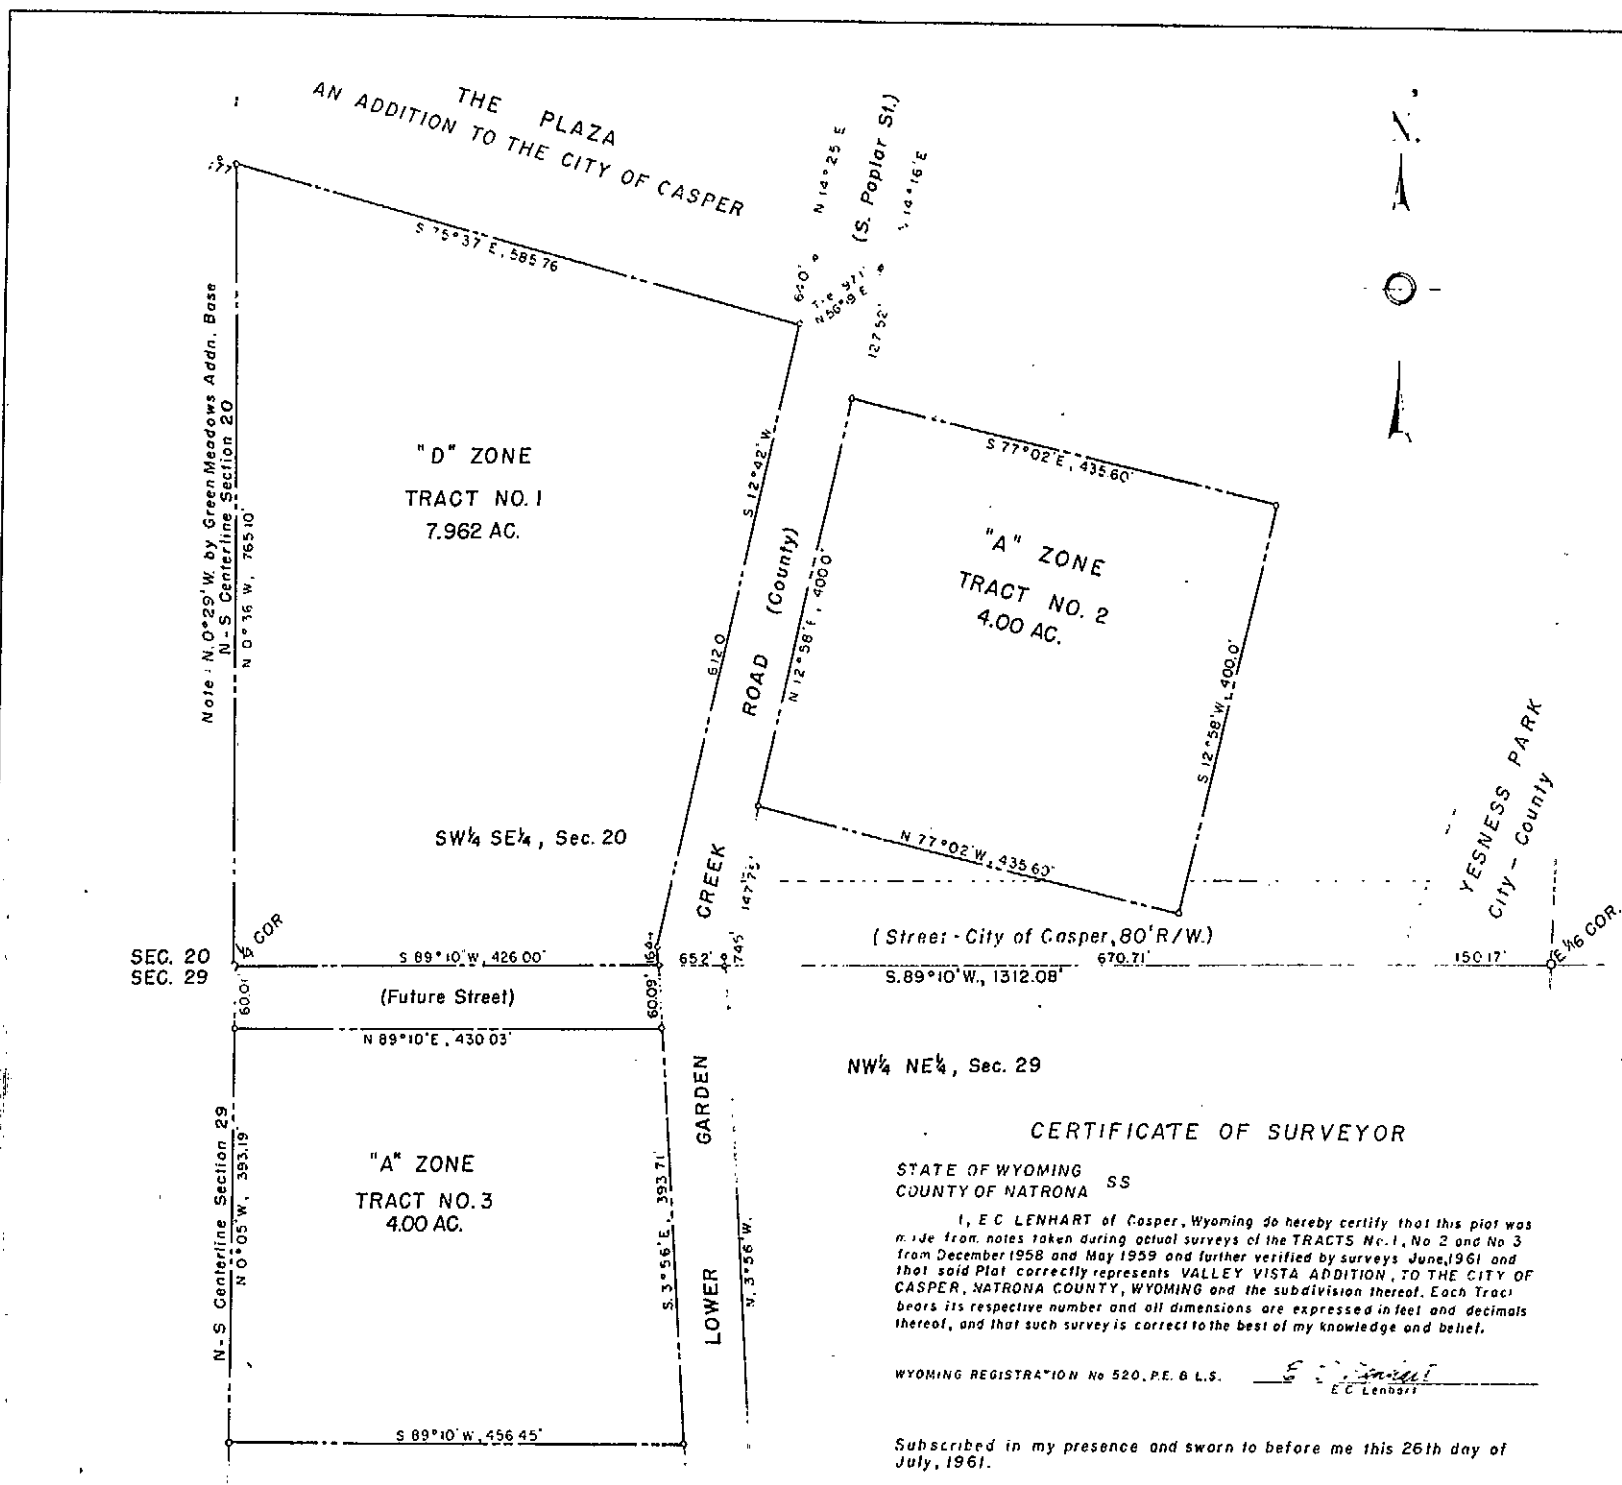

CERTIFICATE OF SURVEYOR


STATE OF WYOMING ss
 COUNTY OF NATRONA
 I, E.C. LENHART of Casper, Wyoming do hereby certify that this plat was made from notes taken during actual surveys of the TRACTS No. 1, No 2 and No 3 from December 1958 and May 1959 and further verified by surveys June, 1961 and that said Plat correctly represents VALLEY VISTA ADDITION, TO THE CITY OF CASPER, NATRONA COUNTY, WYOMING and the subdivision thereof. Each Tract bears its respective number and all dimensions are expressed in feet and decimals thereof, and that such survey is correct to the best of my knowledge and belief.

WYOMING REGISTRATION No 520, P.E. & L.S. E.C. Lenhart

Subscribed in my presence and sworn to before me this 26th day of July, 1961.

My Commission expires May 27th, 1965

PLAT AND SURVEY
 BY
 Worthington, Lenhart & Assoc Inc
 200 South Lowell St.
 Casper, Wyoming
 W.C. 6-16-C July 26, 1961

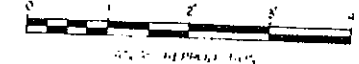

PLAT APPROVED

CITY COUNCIL, City of Casper,
 Wyoming by Ordinance No. 12, 1961,
 passed, adopted and approved on the
 13th day of July, 1961.

BOARD OF COUNTY COMMISSIONERS,
 Natrona County, Wyoming by Resolution
 July 27th 1961.

William H. ...
 MAYOR

CHAIRMAN OF THE BOARD

ATTEST:
 COUNTY CLERK
 INSPECTED AND APPROVED
 COUNTY SURVEYOR

George ...
 COUNTY SURVEYOR