

280/184

RECORDED Sept 7 1977 AT 4:57 O'CLOCK PM
PL. BOOK 280 OF Deeds PAGE 184
JOHN J. TORNY COUNTY CLERK

WATER TANK ADDN. 2222
RECORDED 9/11/77 219284 POC 14 P. 1
280 Deeds Pg 184 Micro 15-370

APPROVALS 185 PLAT OF 15-370

APPROVED: Board of County Commissioners of Natrona County,
Wyoming, by Resolution duly passed on the 6 day of
September, 1977.
ATTEST: John J. Torny
County Clerk Vice Chairman of the Board
INSPECTED AND APPROVED on the 7th day of September,
1977.

H. H. Worthington
County Surveyor

FILED for Record in the Office of the County Clerk of Natrona
County, Wyoming, on this 7 day of September, 1977.

John J. Torny
County Clerk


CERTIFICATE OF SURVEYOR

STATE OF WYOMING)
)ss
COUNTY OF NATRONA)

I, E. C. Lenhart, a Professional Engineer and Land Surveyor,
of Casper, Wyoming, hereby certify that this Plat was prepared
from notes taken during an actual survey made by me on
1977, and that the Plat correctly represents said survey and
the Water Tank Addition to the Town of Mills. All dimensions
are expressed in feet or decimals thereof and all courses
referred to the true meridian; all being true and correct to
the best of my knowledge and belief.

Wyoming Registration No. 520
Professional Engineer and Land Surveyor
Subscribed in my presence and sworn to before
me this 7th day of Aug,
1977.
My Commission expires Oct 22, 1978
Janet J. Davidson
NOTARY PUBLIC

E. C. Lenhart
E. C. Lenhart

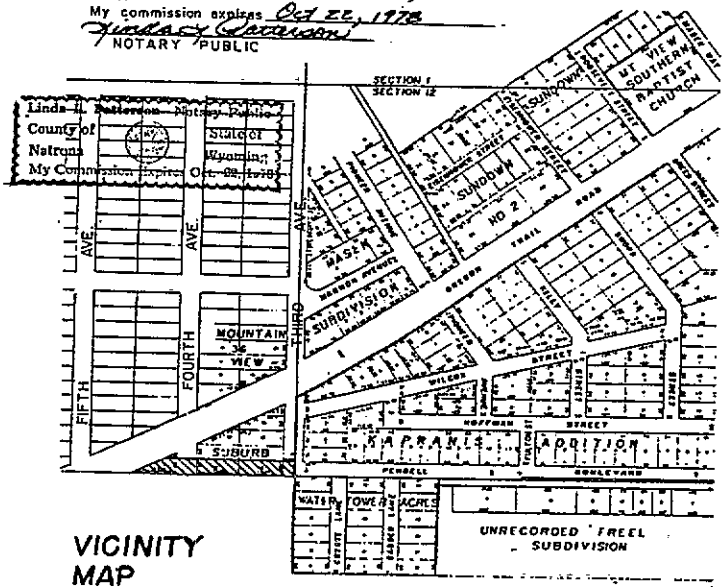

VICINITY
MAP
1" = 400'

WATER TANK ADDITION
TO THE TOWN OF MILLS, WYOMING
BEING A PORTION OF THE
NW 1/4 SECTION 12, AND OF THE
MOUNTAIN VIEW SUBURB ADDITION NO. 2
TOWNSHIP 33 NORTH, RANGE 80 WEST
NATRONA COUNTY, WYOMING
SCALE: 1" = 50'

CERTIFICATE OF DEDICATION

The undersigned, TOWN OF MILLS, a Wyoming Municipal
Corporation, being Owner and Proprietor of the above and
foregoing Parcel of land, hereby certifies that the fore-
going Parcel of land, more particularly set forth by
metes and bounds as follows:

A Portion of Lots 13 and 14, Block 35,
Part of Fourth Avenue, All of Lots 12 and 13,
Block 36, and a Part of Third Avenue, Addition
No. 2 to Mountain View Suburb, Natrona County,
Wyoming, being more particularly described as
follows:

Beginning at the intersecting point of
the south line of said Lot 13, Block 35, and
the southeasterly line of the Oregon Trail a
County Road, which is located N.89°48'E.,
9.1 feet from the southwest corner of said
Lot 13; thence along said southeasterly line,
N.63°52'E., 139.73 feet to a point on the east
line of said Lot 14; thence S.0°25'E., 10.6
feet along said line to the corner common to
said Lots 13 and 14; thence N.89°48'E., 362.66
feet to a point on the centerline of Third
Avenue; thence S.0°25'E., 50.20 feet to a
point on the south line of said Mountain View
Suburb; thence S.89°48'W., 488.37 feet to the
Point of Beginning
and as it appears on this Plat, is with the free consent
and in accordance with the desires of said Town of Mills,
dedicated as Water Tank Addition to the said Town. The
portions of Third Avenue and Fourth Avenue shown on the
Plat are dedicated to public use.

TOWN OF MILLS, WYOMING

Attest: Norene Kilmer Town Clerk
Robert L. Moore Mayor


STATE OF WYOMING)
)ss
COUNTY OF NATRONA)

On this 2nd day of Sept, 1977, before me
personally appeared Robert L. Moore and Norene
Kilmer to me known to be the persons described in and
who executed the foregoing instrument and acknowledged the
same as their free act and deed.

My Commission expires:

Dennis M. Hand Notary Public
County of Converse State of Wyoming
My Commission Expires July 2, 1979

Dennis M. Hand
Notary Public

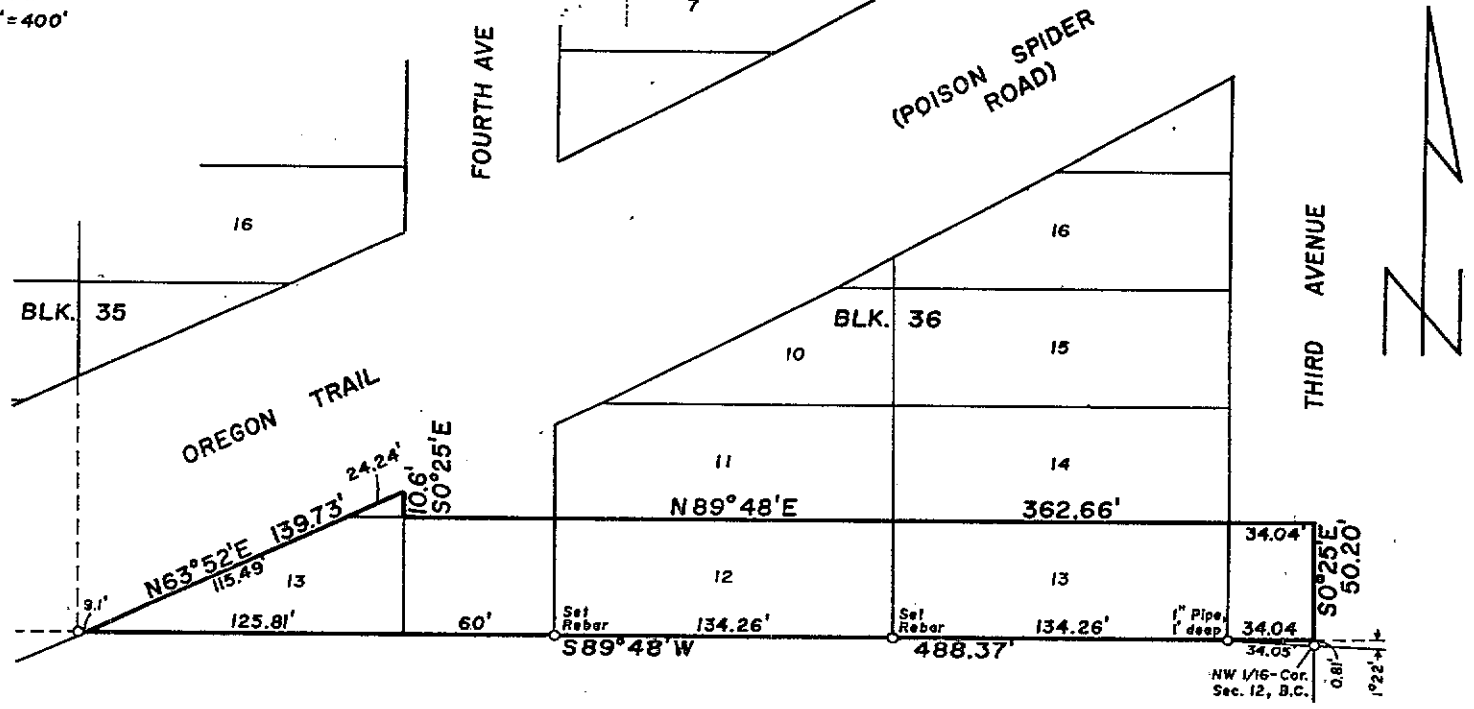

Survey & Plat By
WORTHINGTON, LENHART & CARPENTER, INC.
632 South David Street, Casper, Wyoming
W.O. No. 7-27-A7 August 16, 1977