



PLAT OF  
**WESTGATE PARK IV, LOT 5, BLOCK 3**  
 A VACATION & REPLAT OF  
 LOTS 1, 2 & 3, BLOCK 3, WESTGATE PARK IV,  
 A SUBDIVISION OF A PORTION OF THE  
 W1/2NE1/4, SECTION 29,  
 TOWNSHIP 34 NORTH, RANGE 80 WEST  
 SIXTH PRINCIPAL MERIDIAN  
 NATRONA COUNTY, WYOMING

DATUM:  
 GROUND DISTANCE - U.S. FOOT  
 BASIS OF BEARING - GEODETIC BASED ON GPS  
 COORDINATES REFER TO CITY OF CASPER GIS DATUM,  
 WYOMING STATE PLANE COORDINATES, EAST CENTRAL  
 ZONE, NAD83/86 AND ELEVATIONS REFER TO NGVD29.  
 ELEVATIONS ARE NOT INTENDED FOR BENCH MARK  
 REFERENCES.

CERTIFICATE OF OWNER

DP CASPER LLC, hereby certify that the above or foregoing vacation and replat of Lots 1, 2 & 3, Block 3, Westgate Park IV, a subdivision of a portion of the W1/2NE1/4, Section 29, Township 34 North, Range 80 West of the Sixth Principal Meridian, Natrona County, Wyoming as it appears on this plat is with the free consent and in accordance with the desires of the above named and undersigned owners and proprietors of said lands, the name of said subdivision shall be "WESTGATE PARK IV, LOT 5, BLOCK 3". Dated at Casper, Wyoming this 24th day of May, 2013.

*James R. Diefenthal*  
 JAMES R. DIEFENTHAL, MANAGER, DP CASPER LLC

STATE OF LOUISIANA  
 PARISH OF ST. TAMMANY } ss

The foregoing instrument was acknowledged before me by James R. Diefenthal, Manager of DP Casper, LLC this 24th day of May, 2013.


Witness my hand and official seal.

My commission expires: Upon Death

*Andrew Emmett Calloway III*  
 Notary Public  
 ANDREW EMMETT CALLOWAY III  
 Notary Public  
 State of Louisiana  
 My Commission is Issued For Life  
 L.A. Bar Roll No. 28042

CERTIFICATE OF SURVEYOR

I, Steve M. Castle, a professional land surveyor, License No. 6010, do hereby certify that this plat was made from notes taken during an actual survey made by me or under my direct supervision during the month of March, 2013 and that this plat, to the best of my knowledge and belief, correctly and accurately represents said survey.

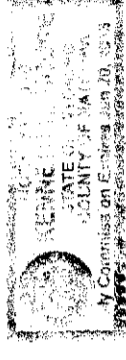


STATE OF WYOMING } ss  
 COUNTY OF NATRONA )

The foregoing instrument was acknowledged before me by Steve M. Castle this 23rd day of May, 2013.

Witness my hand and official seal.

My commission expires: JUNE 29 2013

*James R. Moore*  
 Notary Public

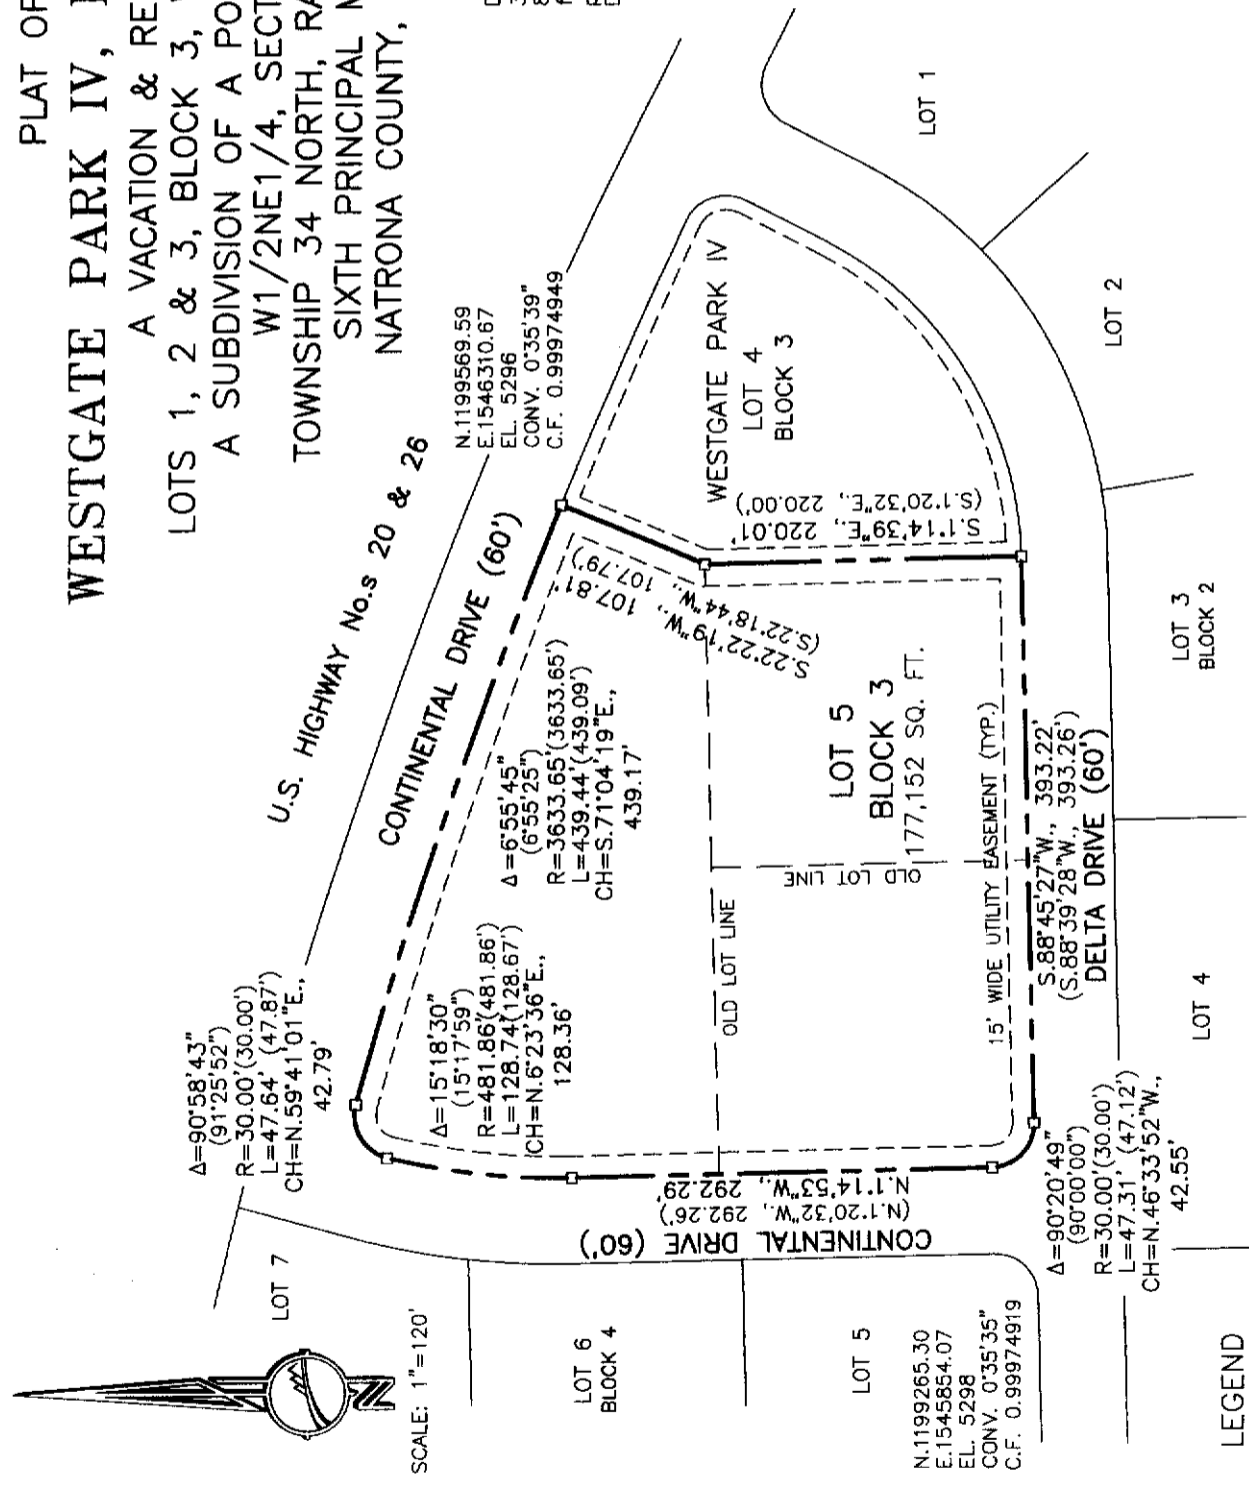

CERTIFICATE OF APPROVAL


STATE OF WYOMING } ss  
 COUNTY OF NATRONA )

I, do hereby certify that this vacation and replat has been examined by me and found to comply with the regulations for Natrona County, Wyoming, and is therefore, approved for recording.

*William Z. Johnson*  
 COUNTY DEVELOPMENT DIRECTOR / DATE  
 Planner  
 5/30/13

Filed for record in the office of the county clerk of Natrona County, Wyoming on this 3rd day of June, 2013.

*Renea Vitto*  
 COUNTY CLERK

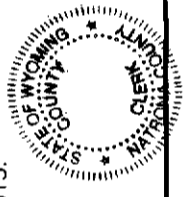

My term of office expires on January 5, 2014



ENGINEERING · SURVEYING · PLANNING  
 200 PRONGBORN, CASPER, WY. 82601  
 W.O. No. 14946 DATE: 3-8-13 FILE NAME: CAN DO COMPANY LLC 14946