

154/540

Packet 14
Folder 3

CERTIFICATE OF DEDICATION


The undersigned, Meadow Park Land Company, a Wyoming Corporation, and Harry Yeassee, a single man, hereby jointly and severally certify that:
The foregoing subdivision of that portion of the NW 1/4 and W 1/4 NE 1/4 of Section 17, Township 33 North, Range 79 West of the 6th P.M., Natrona County, Wyoming, as it appears on this plat is with the free consent and desire of the undersigned owners and proprietors of said land, that the name of said subdivision shall be "WESTWOOD", an addition to the City of Casper, Natrona County, Wyoming, and the streets, avenues, alleys and public ways shown on the plat are hereby dedicated to public use. The undersigned Harry Yeassee hereby waives and relinquishes all rights in said land under and by virtue of the homestead exemptions of the State of Wyoming.

Dated at Casper, Wyoming, the 18 day of October, 1954.
Meadow Park Land Company, a Wyoming Corporation
By: *[Signature]* SECRETARY
Harry Yeassee, a single man
By: *[Signature]* PRESIDENT

THE STATE OF WYOMING
COUNTY OF NATRONA
SS.
On this 18 day of October, 1954, before me personally appeared H. J. Clore, Jr. to me personally known, who, being by me duly sworn, did say that he is the President of Meadow Park Land Company, a Wyoming Corporation, and that the seal affixed to said instrument is the corporate seal of said corporation, and that said instrument was signed and sealed on behalf of said corporation by authority of its Board of Directors and said H. J. Clore, Jr. acknowledged said instrument to be the free act and deed of said corporation.

Given under my hand and notarial seal, the day and year in this certificate first above written.
My Commission Expires: *[Date]*
THE STATE OF WYOMING
COUNTY OF NATRONA
SS.
On this 18 day of October, 1954, before me personally appeared Harry Yeassee, a single man, to me known to be the person described in and who executed the foregoing instrument, and acknowledged that he executed the same free of all claims, including the release of the right of homestead.

Given under my hand and notarial seal, the day and year in this certificate first above written.
My Commission Expires: *[Date]*

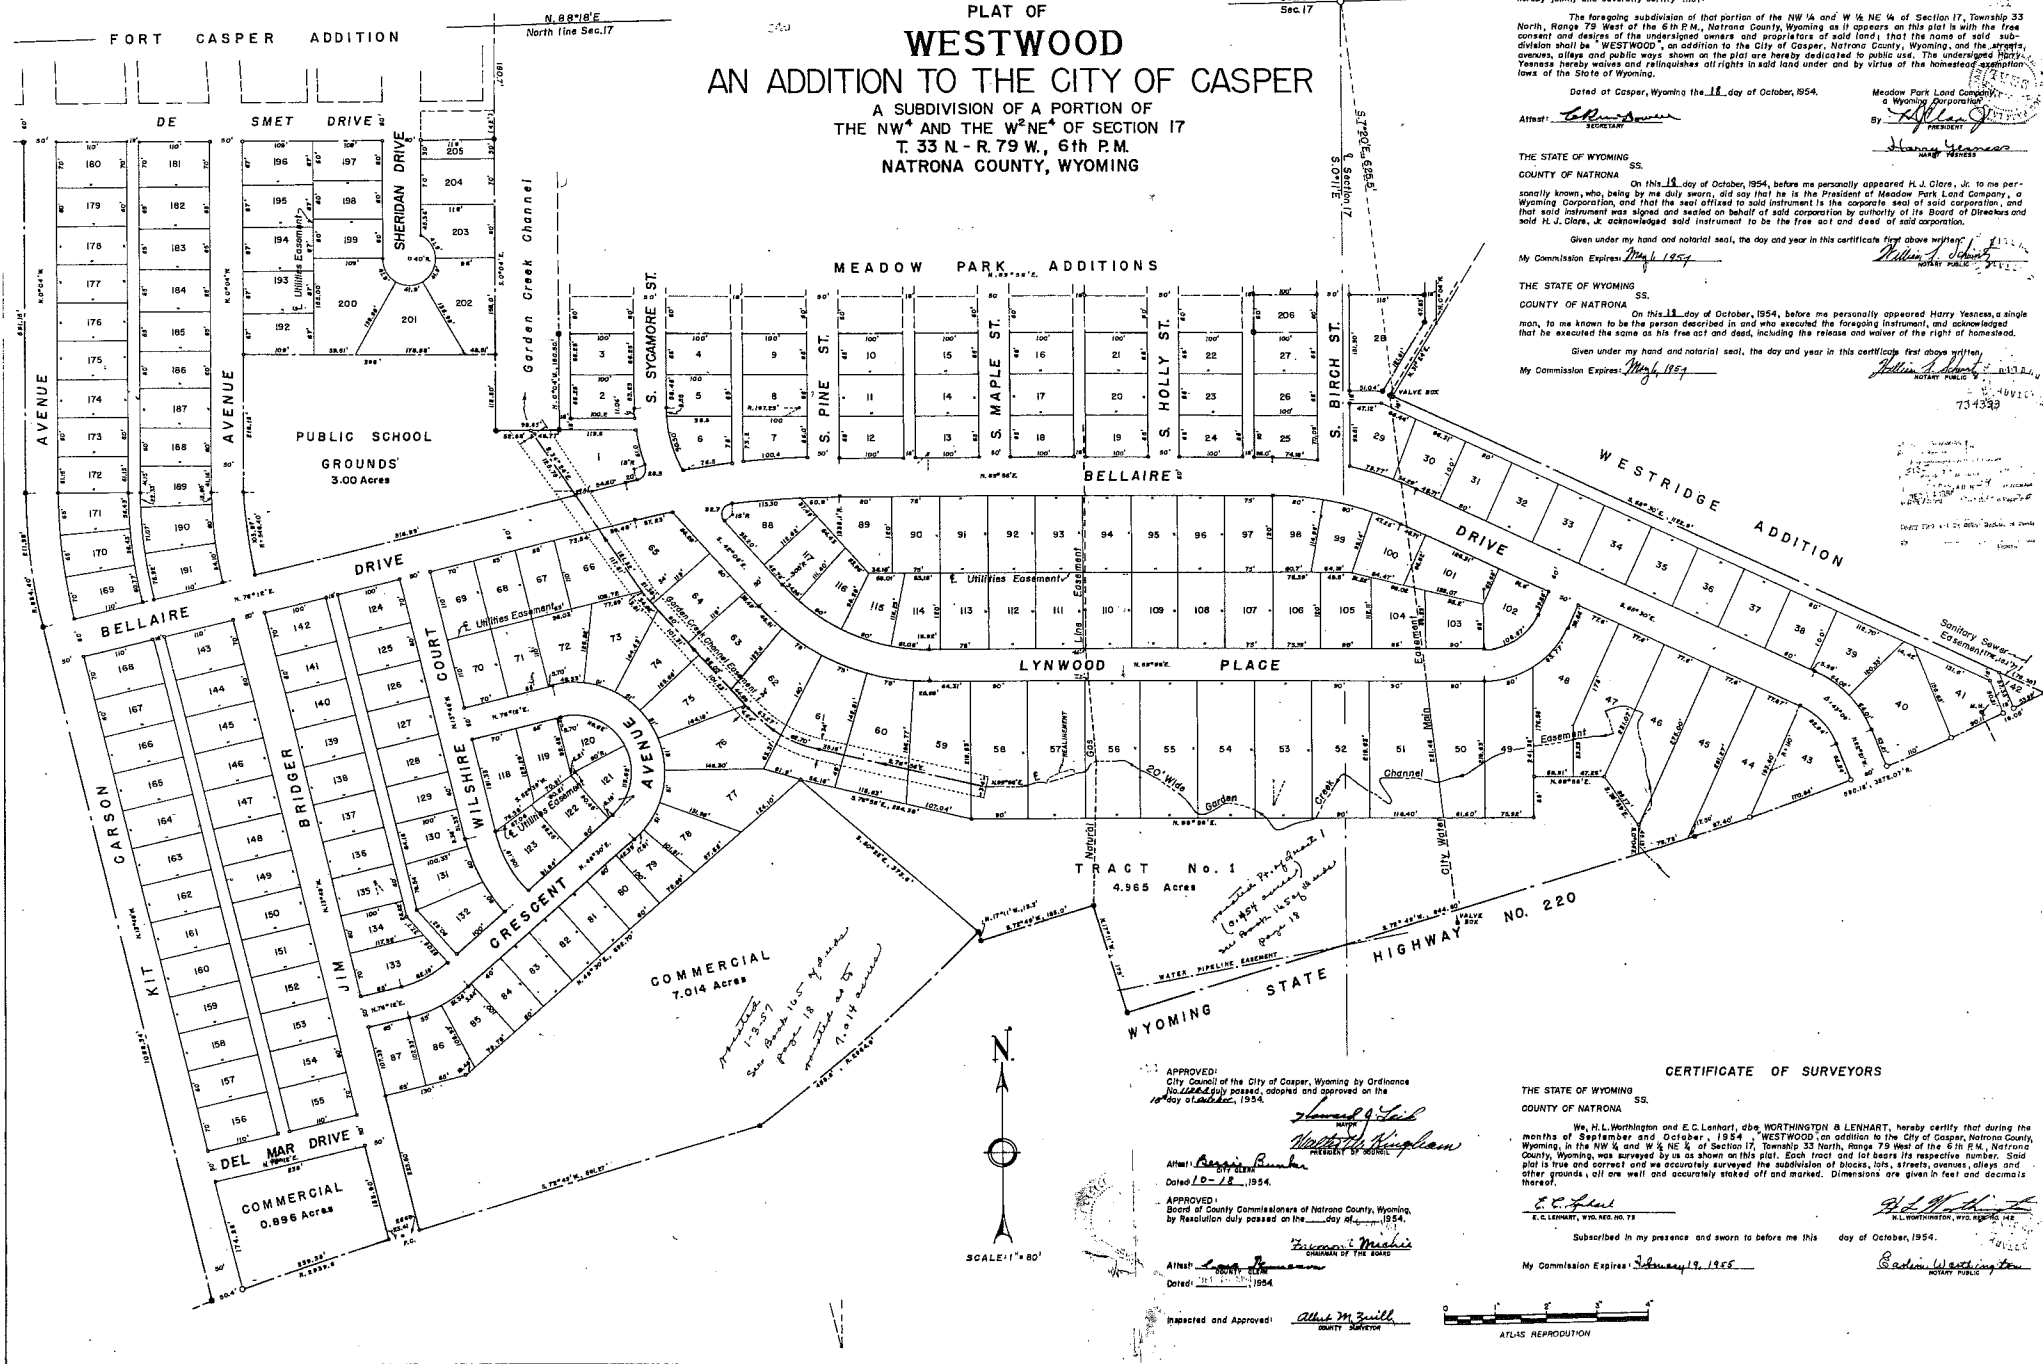

PLAT OF
WESTWOOD
AN ADDITION TO THE CITY OF CASPER
A SUBDIVISION OF A PORTION OF
THE NW¹/₄ AND THE W¹/₄ NE¹/₄ OF SECTION 17
T. 33 N. - R. 79 W., 6th P.M.
NATRONA COUNTY, WYOMING

CERTIFICATE OF SURVEYORS

THE STATE OF WYOMING
COUNTY OF NATRONA
SS.
We, H.L. Worthington and E.C. Lenhart, dba WORTHINGTON & LENHART, hereby certify that during the months of September and October, 1954, WESTWOOD, an addition to the City of Casper, Natrona County, Wyoming, in NE 1/4 and W 1/4 NE 1/4 of Section 17, Township 33 North, Range 79 West of the 6th P.M., Natrona County, Wyoming, was surveyed by us as shown on this plat. Each tract and lot bears its respective number. Said plat is true and correct and we accurately surveyed the subdivision of blocks, lots, streets, avenues, alleys and other grounds, all as well and accurately staked off and marked. Dimensions are given in feet and decimals thereof.
E.C. Lenhart
H.L. Worthington
S. E. LENHART, WYO. REG. NO. 73
H. L. WORTHINGTON, WYO. REG. NO. 142
Subscribed in my presence and sworn to before me this day of October, 1954.
My Commission Expires: January 19, 1955
[Signature]
NOTARY PUBLIC

APPROVED:
City Council of the City of Casper, Wyoming by Ordinance No. 2226 duly passed, adopted and approved on the 19 day of October, 1954.
[Signature]
MAYOR
APPROVED:
Board of County Commissioners of Natrona County, Wyoming, by Resolution duly passed on the 19 day of October, 1954.
[Signature]
CHIEF CLERK OF THE BOARD
Attest: *[Signature]*
Dated: 10-19-1954

Inspected and Approved: *[Signature]*
COUNTY SURVEYOR

