

252/329

SUBDIVISION NO. 3, COMMERCIAL TRACT NO. 1, WESTWOOD NO. 2
Pocket #14 - Folder 3

PLAT OF
SUBDIVISION No. 3
COMMERCIAL TRACT No. 1, WESTWOOD No. 2
AN ADDITION TO THE CITY OF CASPER
BEING PORTIONS OF
W 1/2 NW 1/4, SEC. 17 & E 1/2 NE 1/4, SW 1/4 NE 1/4, N 1/2 SE 1/4, SEC. 18
T. 33 N., R. 79 W. of the 6th P.M.
NATRONA COUNTY, WYOMING

SCALE: 1" = 80'

CERTIFICATE OF PLATTING

The undersigned, MINI-MART, INCORPORATED, a Wyoming Corporation, hereby certifies that the platting of the foregoing subdivision of a portion of Commercial Tract No. 1, Westwood No. 2, an Addition to the City of Casper, Natrona County, Wyoming and being more particularly described as follows:

Beginning at the southeast corner of Lot 605 in said Westwood No. 2 Addition, thence S 13° 48' E, 50.00 feet to the place of beginning, thence continuing S 13° 48' E, 101.57 feet to a point on the westerly boundary of Kit Carson Avenue; thence S 64° 28' W, 153.20 feet to a point, thence N 13° 48' W, 132.73 feet to a point; thence N 76° 12' E, 150.00 feet to the point of beginning, and containing 0.403 acres, more or less, all being situate in the SW 1/4 NW 1/4, Section 17, Township 33 North, Range 79 West of the 6th P.M., Natrona County, Wyoming.

as appears on this plat is with the free consent and in accordance with the desires of the undersigned owner and proprietor of said lands and that the name of said subdivision shall be SUBDIVISION NO. 3, COMMERCIAL TRACT NO. 1, WESTWOOD NO. 2, an Addition to the City of Casper, Natrona County, Wyoming.

Signed and dated at Casper, Wyoming this 26 day of July, 1966.

MINI-MART, INCORPORATED
a Wyoming Corporation

ATTEST: *[Signature]*
SECRETARY-TREASURER

BY: *[Signature]*
PRESIDENT

STATE OF WYOMING
COUNTY OF NATRONA

On this 26 day of July, 1966 before me personally appeared Jack H. Robinson, to me personally known, who, being by me duly sworn, did say that he is the President of Mini-Mart, Incorporated, a Wyoming Corporation and that he executed the above and foregoing instrument in behalf of said Corporation by authority of its Board of Directors and said Jack H. Robinson in his capacity as President acknowledged said instrument to be the free act and deed of said Corporation.

Given under my hand and notarial seal on the day and year in this certificate first above written
My commission expires May 28, 1970.

[Signature]
NOTARY PUBLIC

PLAT APPROVED

Approved by the Community Planning Commission of the City of Casper, Wyoming and by resolution duly passed on the ___ day of ___, 1966 and forwarded to the City Council of Casper, Wyoming with recommendation that said plat be approved.

SECRETARY

[Signature]
CHAIRMAN

City Council of the City of Casper, Wyoming by Ordinance No. ___ duly passed adopted and approved on the ___ day of ___, 1966.

Board of County Commissioners of Natrona County, Wyoming by resolution duly passed on the 26 day of July, 1966.

[Signature]
PRESIDENT OF COUNCIL

[Signature]
CHAIRMAN OF BOARD

ATTEST: *[Signature]*
CITY CLERK

ATTEST: *[Signature]*
COUNTY CLERK

Inspected and approved on this 8th day of August, 1966.

Inspected and approved on this 26th day of April, 1966.

[Signature]
CITY ENGINEER

[Signature]
COUNTY SURVEYOR

CERTIFICATE OF SURVEYOR



STATE OF WYOMING
COUNTY OF NATRONA

I, E. C. Lenhart, hereby certify that SUBDIVISION No. 3, Commercial Tract No. 1, Westwood No. 2, an Addition to the City of Casper, Natrona County, Wyoming, as set forth by this plat was surveyed by me during the month of June, 1966, and that such subdivision is well and accurately staked off and marked as set forth by the Certificate of Platting of said SUBDIVISION No. 3. Distances are expressed in feet and decimals thereof and courses referred to the Platted Record, all being true and correct to the best of my knowledge and belief.

Wyoming Registration No. 520, P.E. & L.S.

Subscribed in my presence and sworn to before me this 11th day of July, 1966.
My commission expires January 5, 1969.

[Signature]
NOTARY PUBLIC

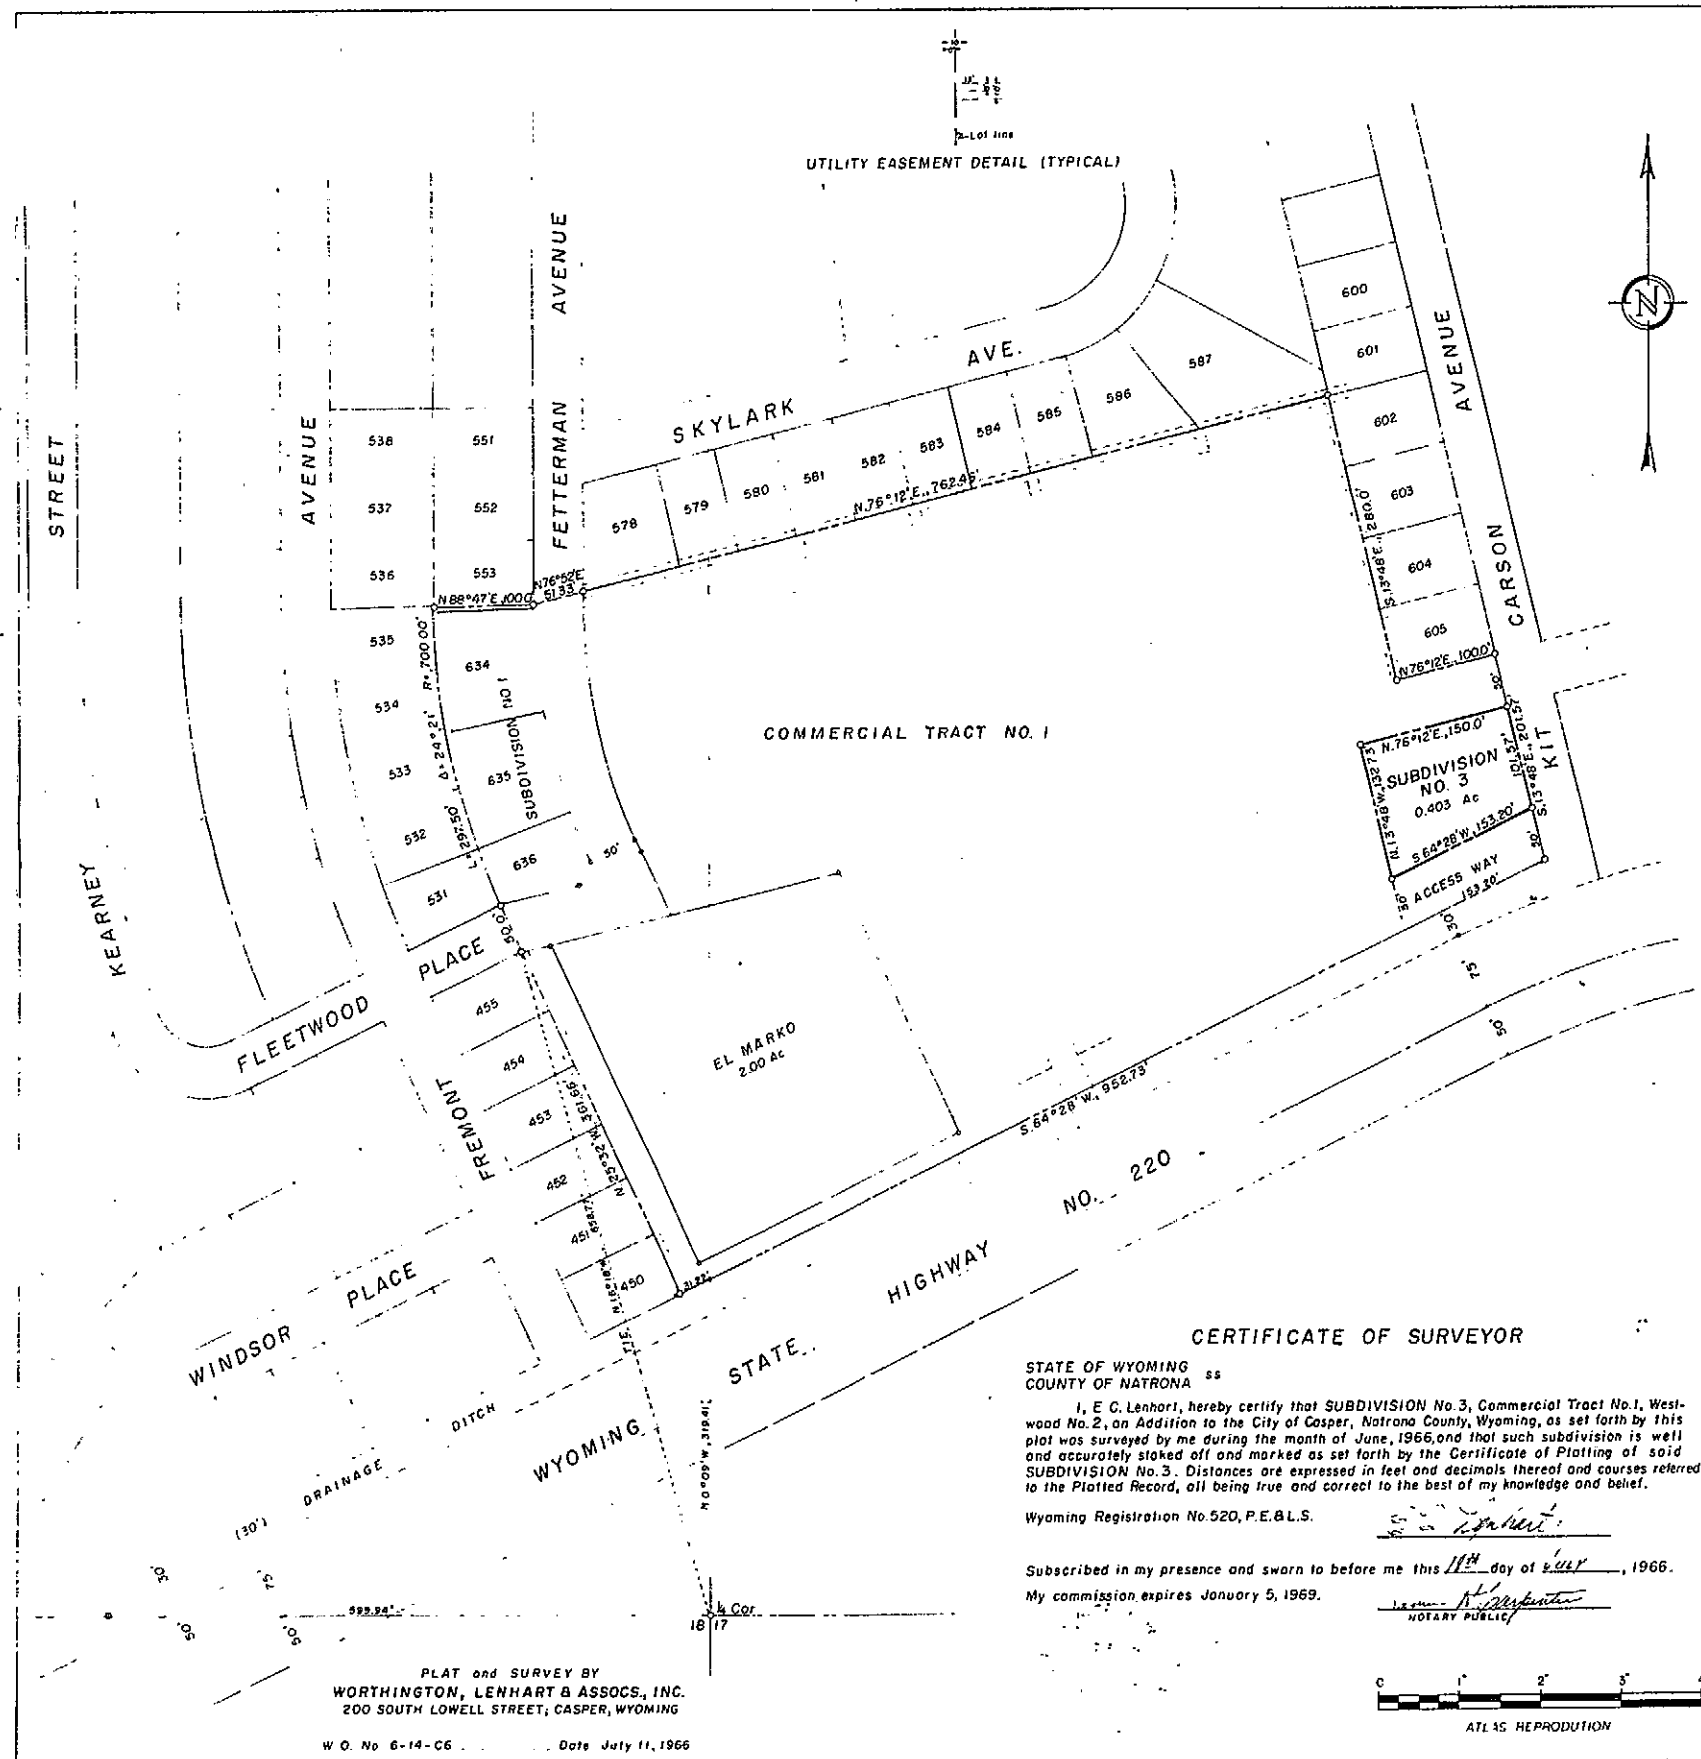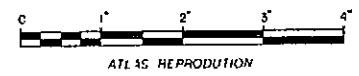

PLAT and SURVEY BY
WORTHINGTON, LENHART & ASSOCS., INC.
200 SOUTH LOWELL STREET, CASPER, WYOMING
W.O. No. 6-14-C6 Date July 11, 1966

Filed for record in the Office of the County Clerk of Natrona County, Wyoming on the 26th day of July, 1966.

[Signature]
COUNTY CLERK