


139/173

2355

Packet 14 - Folder

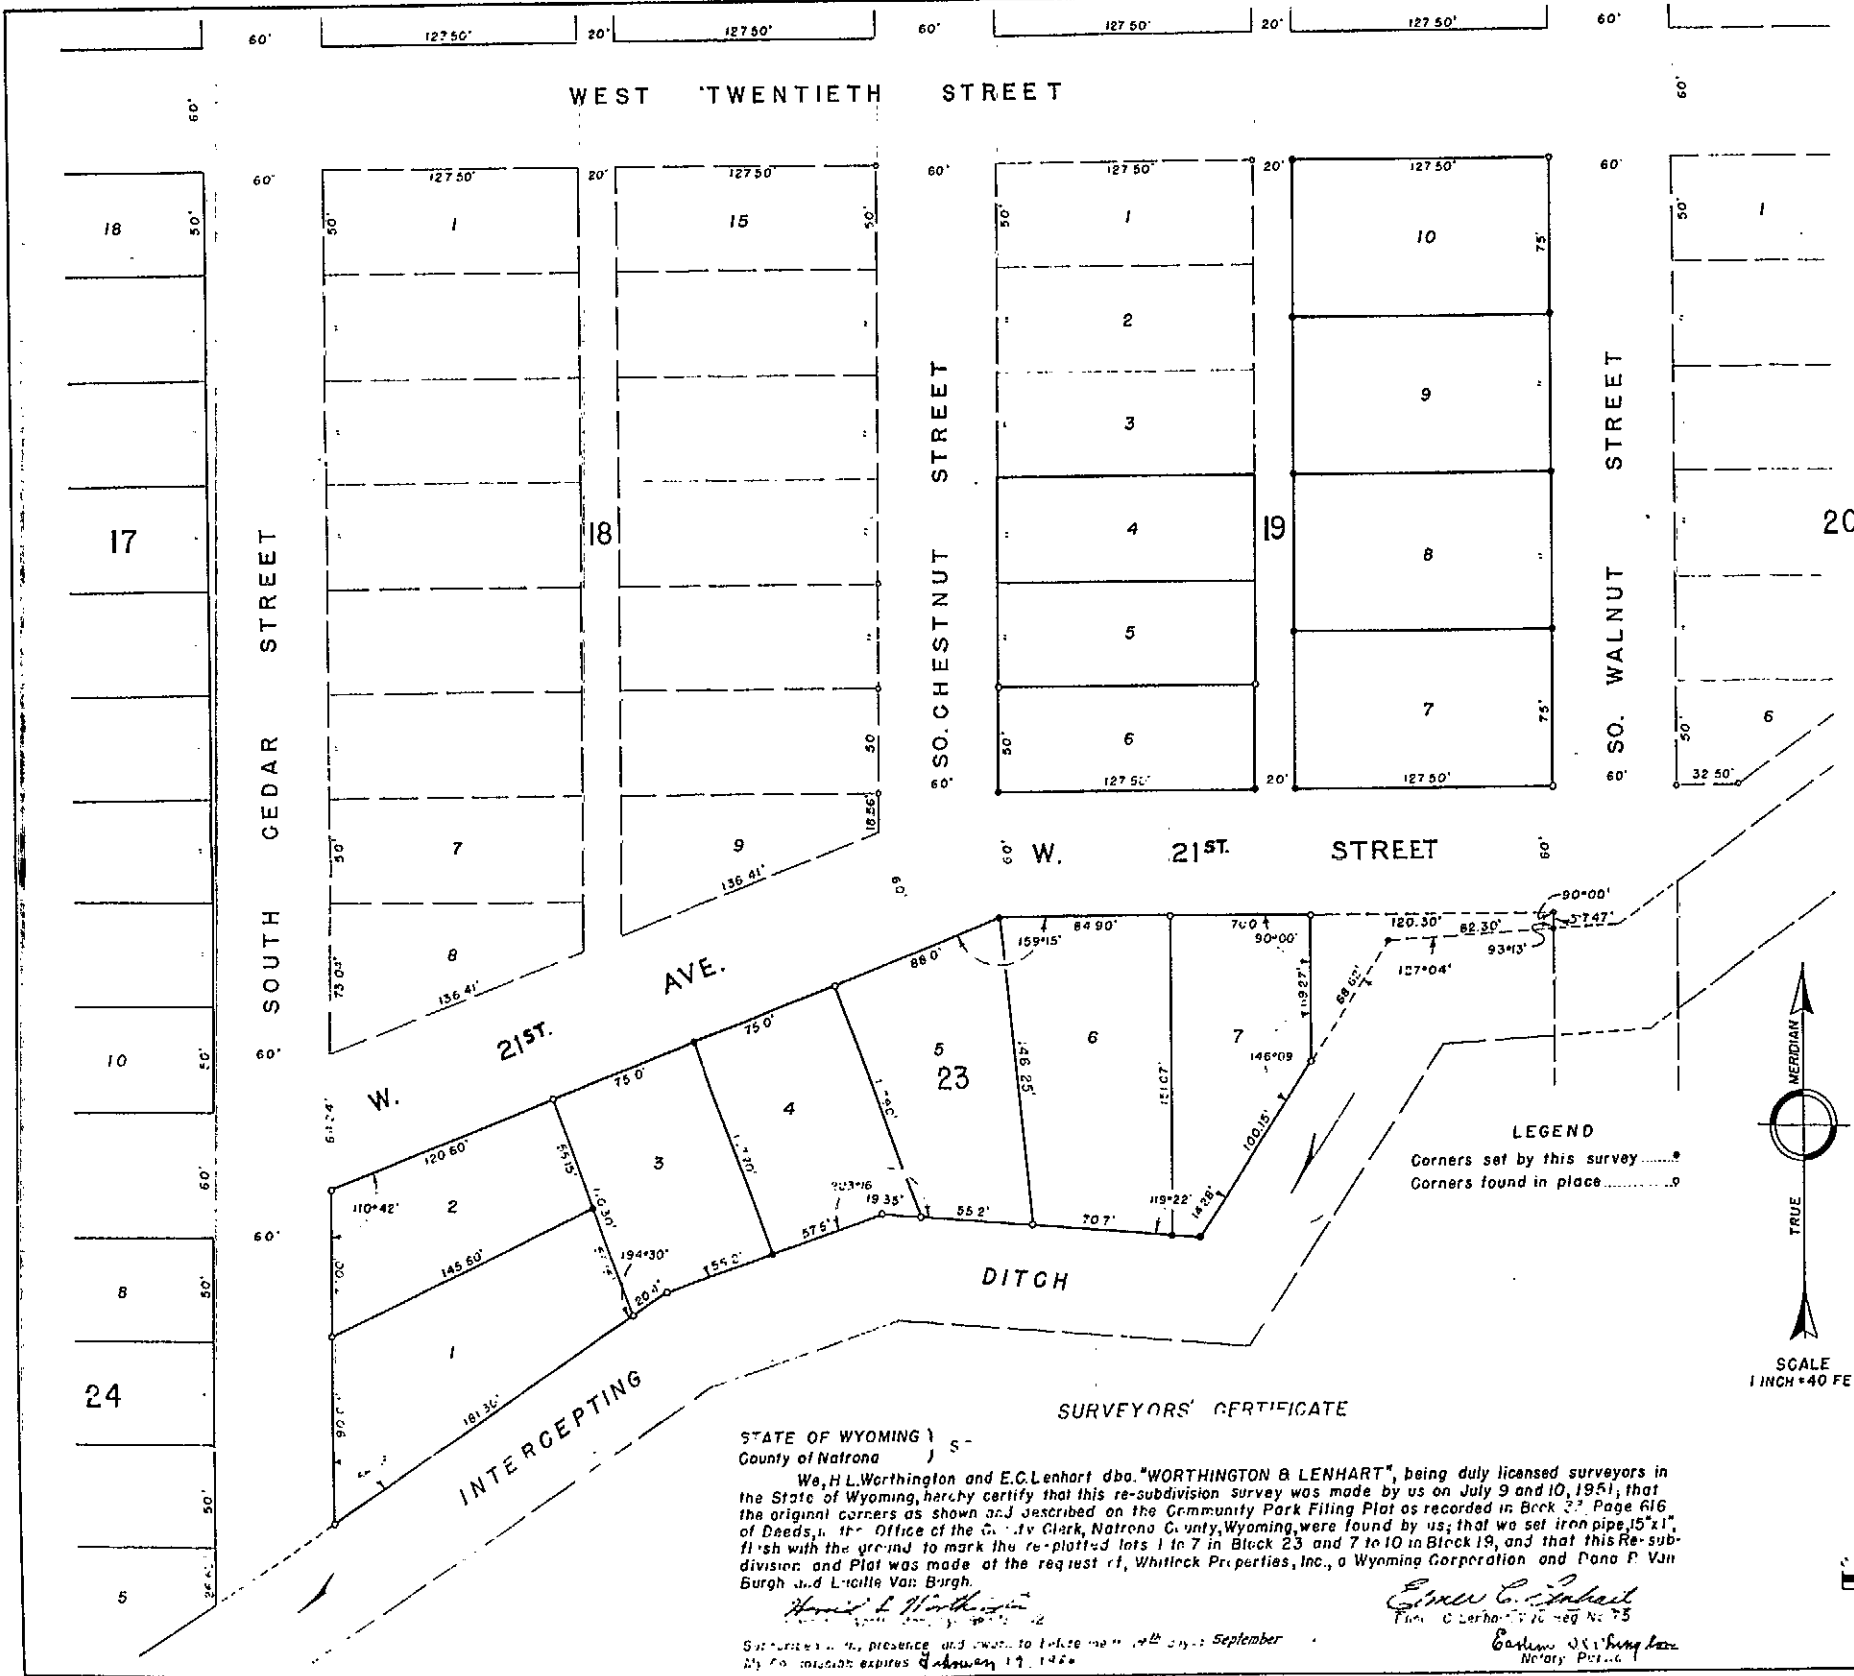

WHITLOCK RESUBDIVISION
 OF PARTS OF BLOCKS 23 AND 19
 IN COMMUNITY PARK ADDITION TO THE CITY OF CASPER,
 COUNTY OF NATRONA, STATE OF WYOMING.
 WHITLOCK PROPERTIES, INC., A WYOMING CORPORATION &
 DANA P. VAN BURGH AND LUCILE VAN BURGH, HUSBAND AND WIFE, TO THE PUBLIC.

STATE OF WYOMING) ss
 County of Natrona)
 This is to certify that the re-subdivision shown on the annexed Plat of parts of Blocks numbered 23 and 19, in Community Park Addition to the City of Casper, Natrona County, Wyoming, as said Blocks are laid down and described on that certain Plat of Blocks numbered 1 to 37 inclusive, filed for record, in the office of the County Clerk and Ex-Officio Register of Deeds of Natrona County, Wyoming, on the 22nd day of July, 1922 and there recorded in Book 33 of Deeds of page 616; that lots 1 to 7 in Block 23 and lots 4 to 10 in Block 19 in said addition were vacated by that certain Partial Vacation of Plat as recorded in Book 100 of Deeds of page 83, in the office of the County Clerk and Ex-Officio Register of Deeds of Natrona County, Wyoming; that this rededication of said Lots numbered 1 to 7, in Block 23 and Lots 4 to 10, in Block 19 is made with the free consent and in accordance with the desires of the undersigned owners and proprietors, thereof, viz.,

WHITLOCK PROPERTIES, INC., A WYOMING CORPORATION.
 Attest: R. A. Golley, Its Secretary AND Oscar J. Whitlock, Its President.
 Dana P. Van Burgh, husband. Lucile Van Burgh, wife.

On this 15th day of September, 1951, before me appeared Oscar J. Whitlock, The President of Whitlock Properties, Inc., a Wyoming Corporation, and Dana P. Van Burgh and Lucille Van Burgh, husband and wife, to me known to be the persons described in and who executed the foregoing instrument and acknowledged said instrument to be their free and voluntary act.
 Subscribed in my presence and sworn to before me this 15th day of September, 1951.
 My Commission expires February 19, 1952. Notary Public.

APPROVED: _____
 City Council of the City of Casper.

Walter M. Kingham
 President of the Council and Acting Mayor.
 Bessie Runden
 City Clerk.

ATTEST: _____
 County Clerk.

APPROVED: _____
 Board of County Commissioners of Natrona County, Wyoming.

Fremont Kiehn
 Chairman of the Board.

ATTEST: _____
 County Clerk.

INSPECTED and APPROVED _____
 County Surveyor.

SURVEYORS' CERTIFICATE
 STATE OF WYOMING) ss
 County of Natrona)
 We, H. L. Worthington and E. C. Lenhart, dba. "WORTHINGTON & LENHART", being duly licensed surveyors in the State of Wyoming, hereby certify that this re-subdivision survey was made by us on July 9 and 10, 1951, that the original corners as shown and described on the Community Park Filing Plat as recorded in Book 33, Page 616 of Deeds, in the Office of the County Clerk, Natrona County, Wyoming, were found by us; that we set iron pipe, 1 1/2" in diameter, with the ground to mark the re-platted lots 1 to 7 in Block 23 and 7 to 10 in Block 19, and that this Re-subdivision and Plat was made at the request of, Whitlock Properties, Inc., a Wyoming Corporation and Dana P. Van Burgh and Lucille Van Burgh.
 H. L. Worthington
 E. C. Lenhart
 Subscribed in my presence and sworn to before me this 15th day of September, 1951.
 My Commission expires February 19, 1952. Notary Public.

