



CITY OF CASPER PARK AND RECREATION AREA

WYOMING STATE HIGHWAY DEPARTMENT
DISTRICT NUMBER TWO HEADQUARTERS
"F" ZONE

SEE BEN REALTY CO.

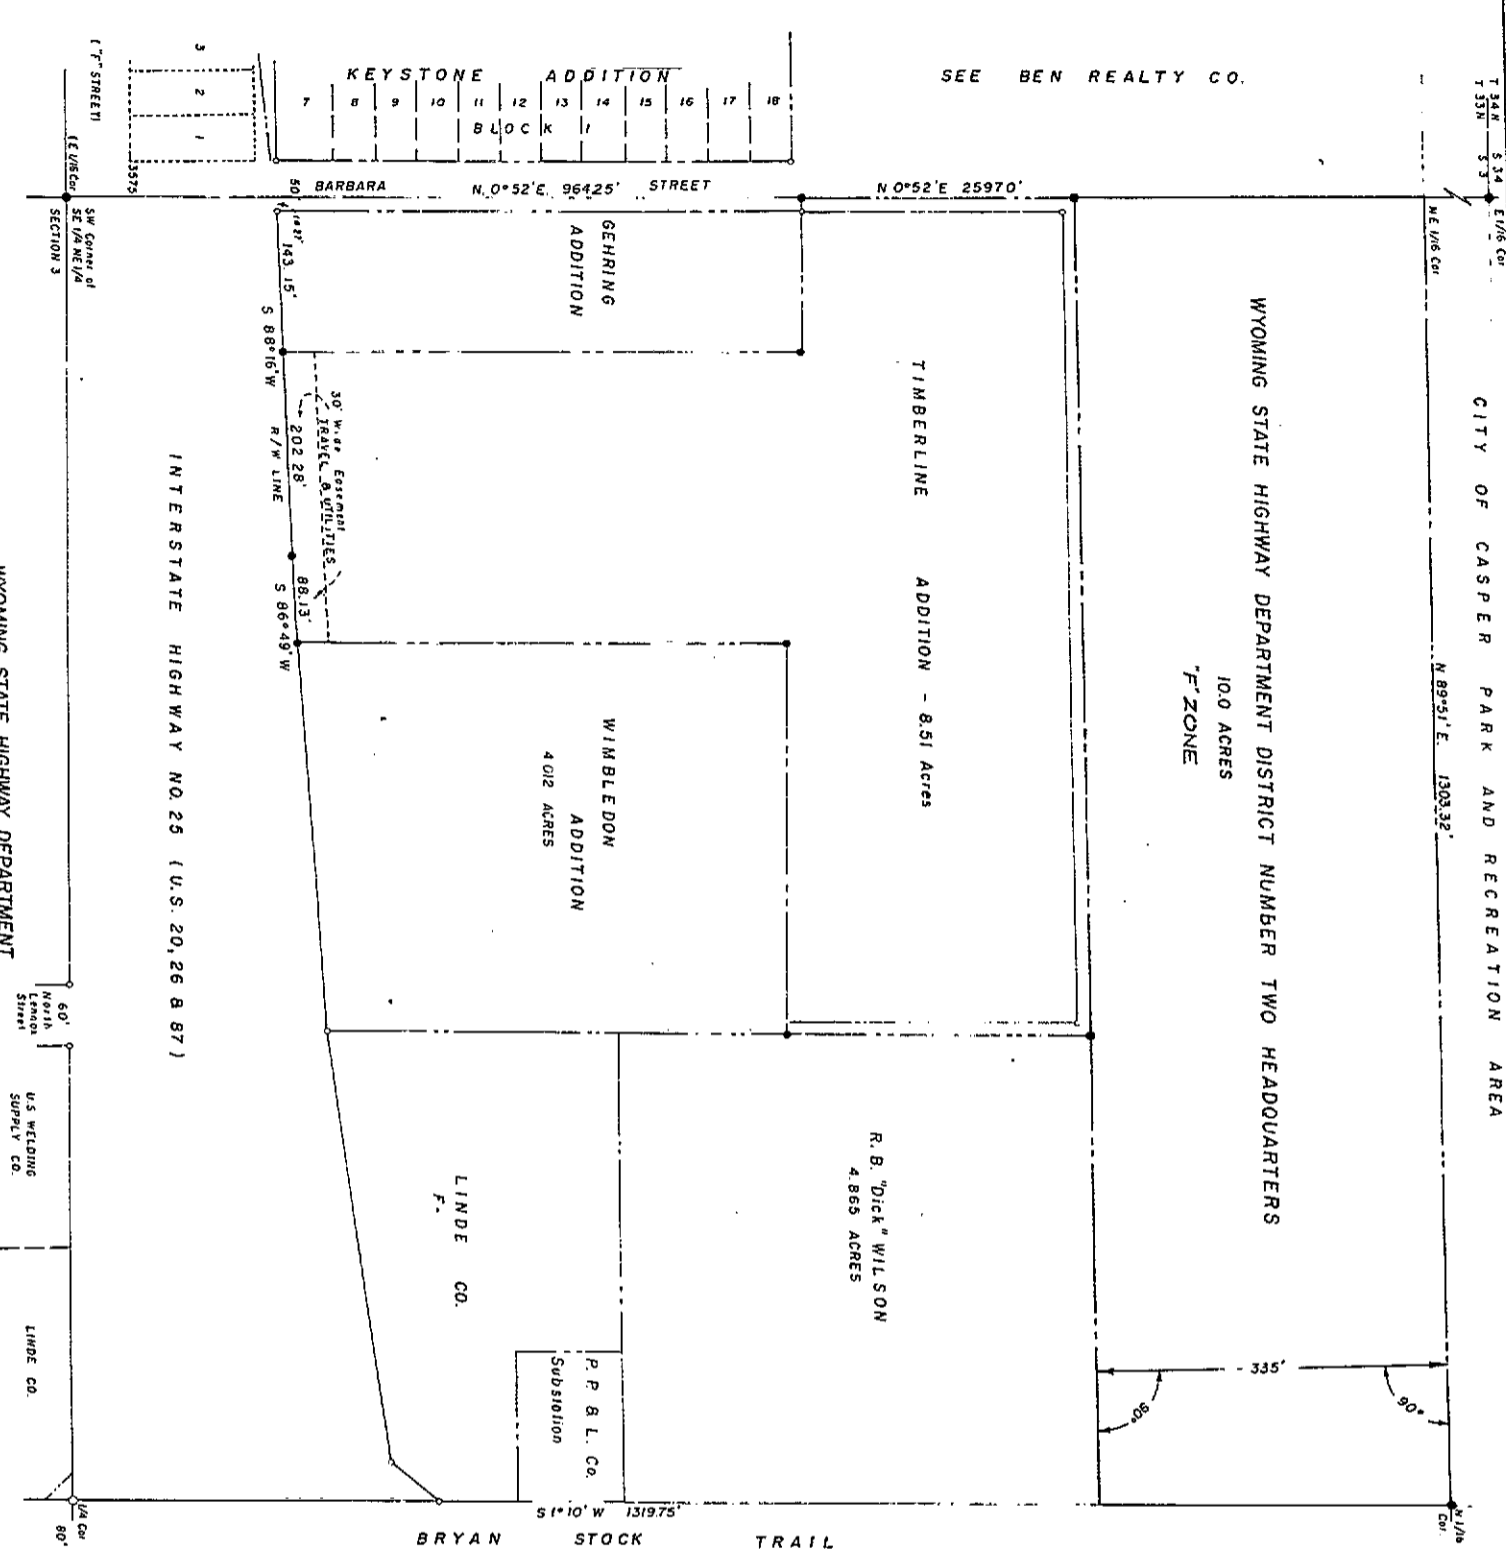

PLAT OF
 WYOMING STATE HIGHWAY DEPARTMENT
 DISTRICT NUMBER TWO HEADQUARTERS
 TO THE CITY OF CASPER, STATE OF WYOMING.
 A SUBDIVISION
 BEING A PORTION OF THE SE 1/4 NE 1/4, SECTION 3
 T. 33 N., R. 79 W. OF 6TH PRINCIPAL MERIDIAN
 NATRONA COUNTY, WYOMING
 CERTIFICATE OF DEDICATION





















