


T. 55 N., R. 99 W.
(RESURVEY)

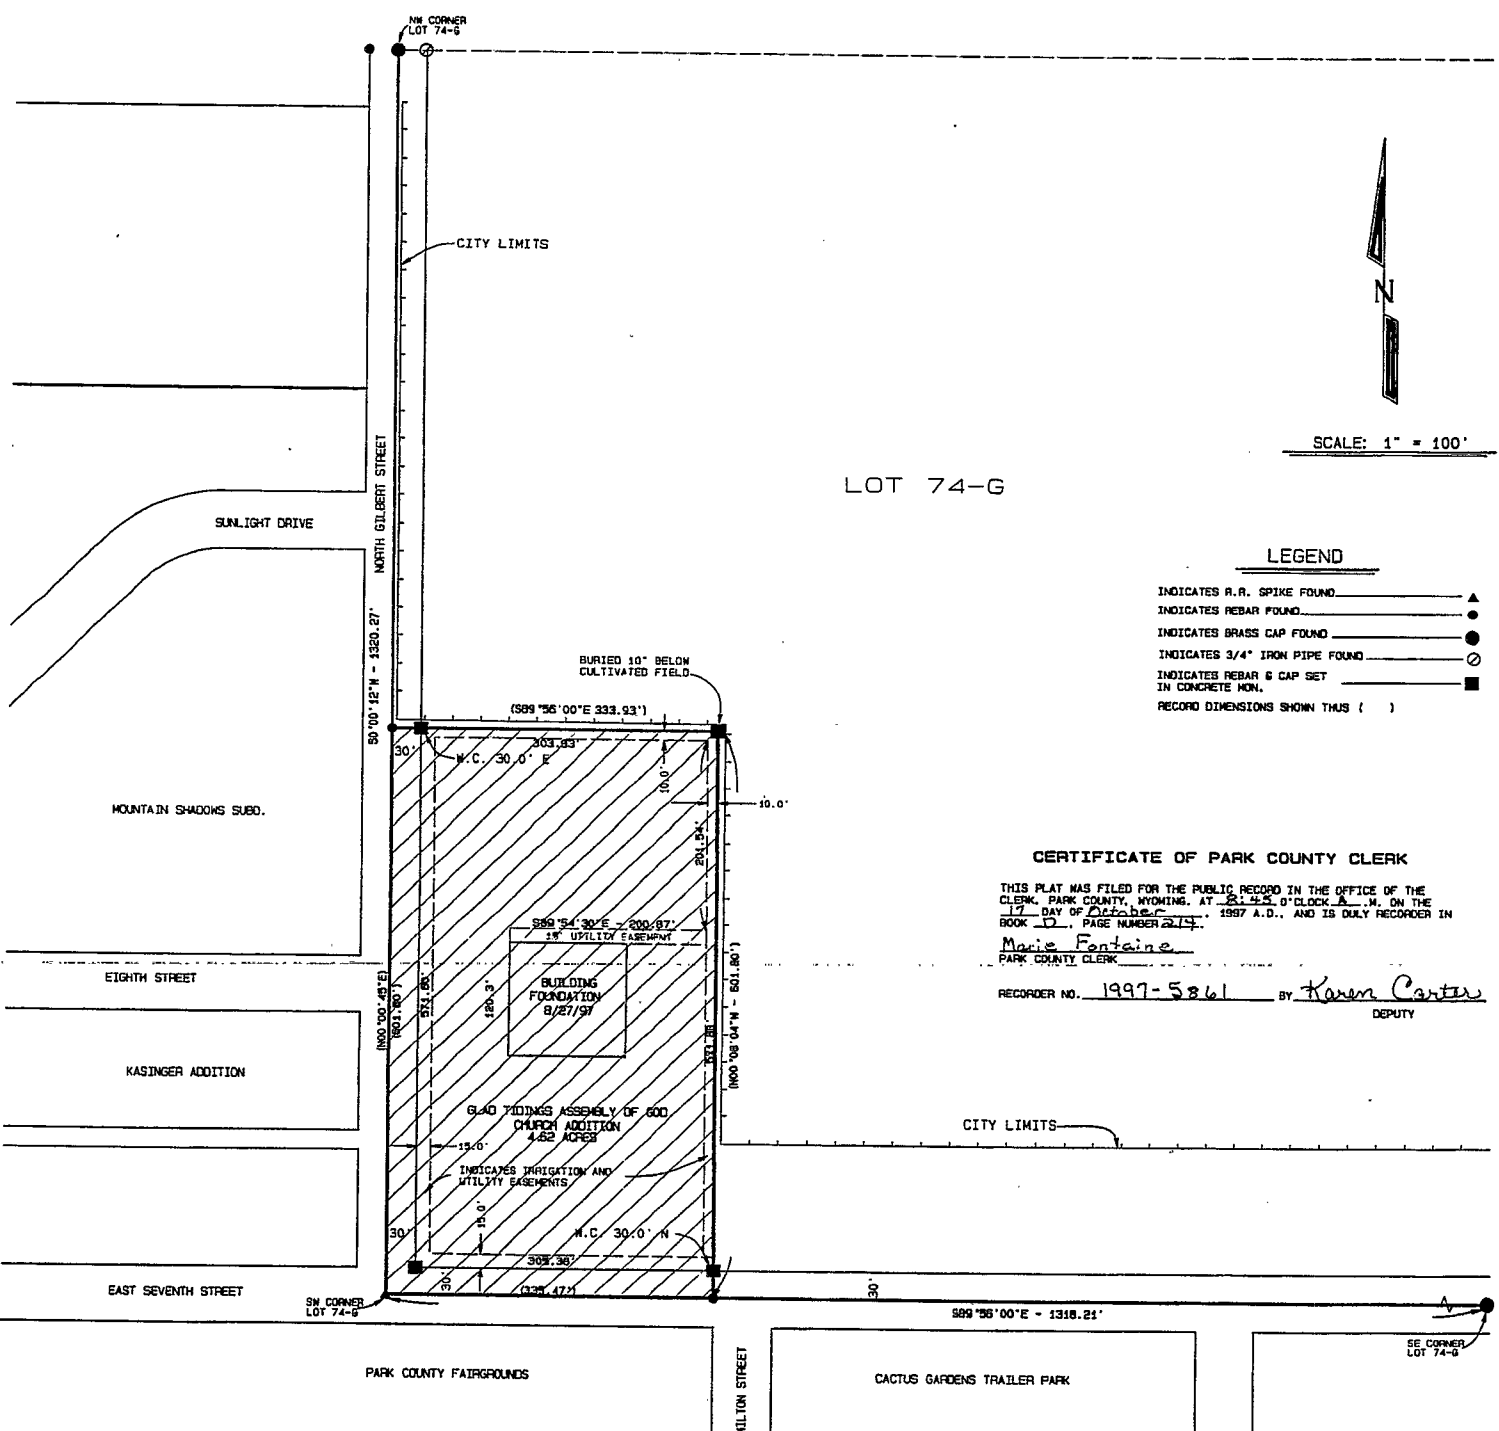

SCALE: 1" = 100'

LEGEND

- INDICATES R.R. SPIKE FOUND ▲
 - INDICATES REBAR FOUND ●
 - INDICATES BRASS CAP FOUND ●
 - INDICATES 3/4" IRON PIPE FOUND ○
 - INDICATES REBAR & CAP SET IN CONCRETE MON. ■
- RECORD DIMENSIONS SHOWN THUS ()

CERTIFICATE OF PARK COUNTY CLERK

THIS PLAT WAS FILED FOR THE PUBLIC RECORD IN THE OFFICE OF THE CLERK, PARK COUNTY, WYOMING, AT 2:45 P.M. ON THE 17 DAY OF AUGUST, 1997 A.D., AND IS DULY RECORDED IN BOOK 0, PAGE NUMBER 279.

Marie Fontaine
PARK COUNTY CLERK

RECORDER NO. 1997-5861 BY *Karen Carter*
DEPUTY

CERTIFICATE OF DEDICATION

We, the undersigned, as legal representatives of the Glad Tidings Assembly of God Church, a Wyoming non-profit corporation hereby certify that we are the owners and proprietors of a tract of land located in Lot 74-G, Lot 74, T. 55 N., R. 99 W. of the 8th P.M. Park County, Wyoming (resurvey) and said tract of land being more particularly described as follows:

Beginning at the southwest corner of said Lot 74-G; thence proceeding N. 0°00'45" E. along the west line of said Lot 74-G a distance of 801.80 feet; thence S. 89°56' E. parallel to the south line of said Lot 74-G a distance of 333.93 feet to a point of intersection with the west right-of-way line of Hamilton Street produced northerly; thence S. 0°58'54" E. along said right-of-way line a distance of 801.80 feet to a point on the south line of said Lot 74-G; thence N. 89°56' W. along the south line of Lot 74-G a distance of 335.47 feet to the point of beginning hereinafter described.

That we have caused said described lands to be surveyed and platted as shown hereon to comply with the annexation agreement between the owners (petitioners) and the City of Powell approved by the City Council on December 18, 1995 and Ordinance No. 1, 1996 annexing the "Glad Tidings Assembly of God Church Addition" to the City of Powell on March 17, 1996; that said land was annexed as an addition to the City and not as a subdivision. That we dedicated the streets and easements as shown hereon to the City of Powell and to the public to the purposes as shown hereon.

THE GLAD TIDINGS ASSEMBLY OF GOD CHURCH,
A NON-PROFIT CORPORATION


By: *Rev. Don MacPherson*, President

Attest: *Gary Mills*, Board Member

The foregoing instrument was acknowledged before me by the Rev. Don MacPherson and Gary Mills this 26 day of August, 1997.

My commission expires: 6-28-01

Paul Bennett
Notary Public

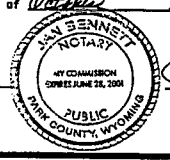

CERTIFICATE OF SURVEYOR

STATE OF WYOMING)
COUNTY OF PARK)

I, PAUL A. BLOUGH OF CODY, WYOMING DO HEREBY CERTIFY THAT THIS MAP WAS PREPARED FROM FIELD NOTES TAKEN DURING AN ACTUAL SURVEY MADE UNDER MY DIRECTION ON AUGUST 27, 28, 1997, THAT THIS MAP CORRECTLY SHOWS THE RESULTS OF SAID SURVEY AND THAT THE MONUMENTS FOUND OR SET ARE AS SHOWN.

WYOMING L.S. REGISTRATION NO. 2336 *Paul A. Blough*
PAUL A. BLOUGH



CERTIFICATE OF APPROVAL

THE FOREGOING GLAD TIDINGS ASSEMBLY OF GOD CHURCH ADDITION TO THE CITY OF POWELL, WYOMING WAS APPROVED AT A REGULAR MEETING OF THE CITY COUNCIL HELD ON THE 17 DAY OF MARCH, 1996, IN ACCORDANCE WITH SECTION 15-1-516, WYOMING STATE STATUTES, 1997, AS AMENDED.

ATTEST:
CITY CLERK: *Ardyce R. Busboom*
ARDYCE R. BUSBOOM

CITY OF POWELL
MAYOR: *James Hillburn*
JAMES HILLBURN



GLAD TIDINGS ASSEMBLY OF GOD CHURCH
POWELL, WYOMING
PLAT SHOWING
THE
"GLAD TIDINGS ASSEMBLY OF
GOD CHURCH ADDITION"
TO THE CITY OF POWELL, STATE OF WYOMING
WITHIN LOT 74-G, T. 55 N., R. 99 W., 8th P.M.
PARK COUNTY, WYOMING, RESURVEY

H.B. HOLM, BLOUGH AND COMPANY
Consulting Engineers & Land Surveyors
1241 Sheridan Ave.
P.O. Box 1748
Cody, Wyoming 82414

BOOK 360
DISK 583
AUGUST, 1997
JOB 97-151.PRD