



Note:  
 Easterly 500' of public road  
 vacated by action of Park County  
 Commission on Sept. 2, 1959;  
 See C.R.G. page 356.

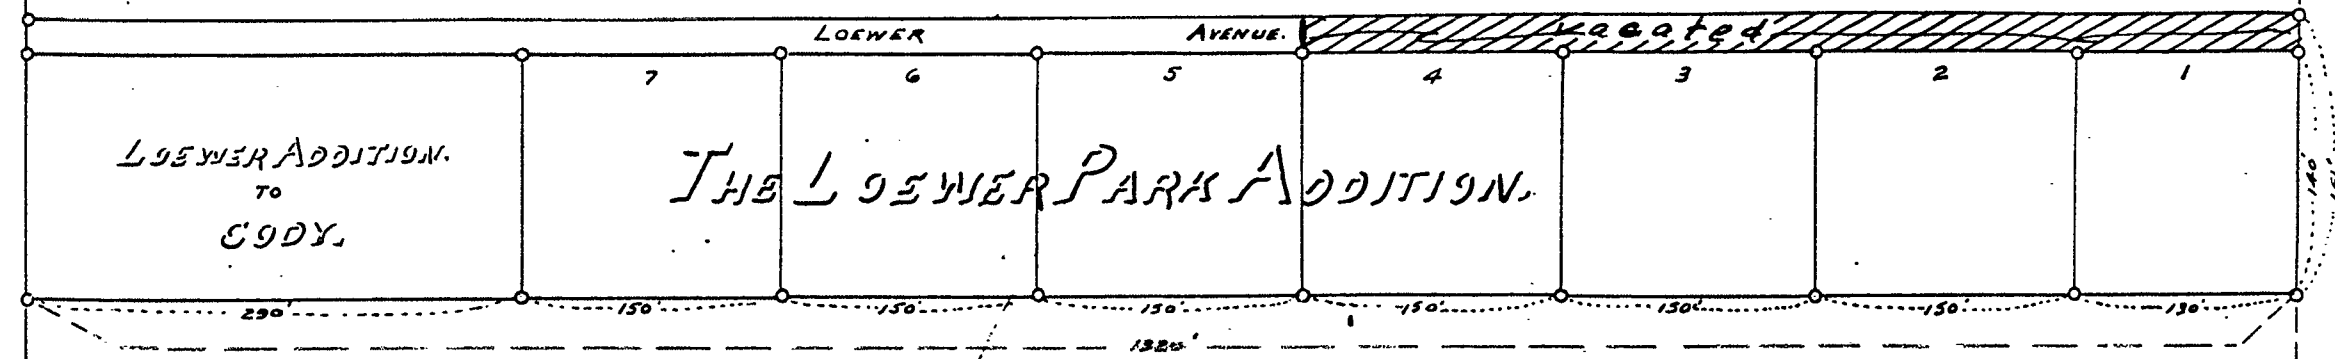

Section 32  
 Section 33  
 SW 1/4 NW 1/4 Section 33 T.53 N. R.101 W.  
 NW 1/4 SW 1/4 Section 33 T.53 N. R.101 W.

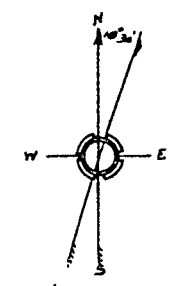

MAP  
 OF  
 THE LOEWER PARK ADDITION.

Scale 1"=100'

Sept. 25<sup>th</sup> 1906.

Wm Taylor, Surveyor.  
 CODY  
 Wyo.

The above subdivision being a fractional part of the SW 1/4 NW 1/4 Section 33 T.53 N. R.101 W is described as follows beginning at the SE corner of the Loewer Addition to Cody thence E 130 ft Thence N 161 ft Thence W 1030 ft. to NE corner Loewer Addition thence S 161 ft to point of beginning. That portion of said tract lying between the N line and a line 21 ft S and parallel to said N line of said tract is dedicated as a public thoroughfare as appears on this map and is with the free consent and in accordance with the desire of the undersigned owners and proprietors.

William Loewer

I hereby certify that the Loewer Addition and the Loewer Park Addition plat were made by me from description furnished by Wm Loewer on Sept. 25/06.  
 Wm Taylor

For records, see Big Horn County Transcript  
 Book 9, Page 287 No. 23794