


CAMPBELL & ASSOCIATES
 LAND SURVEYORS
 CODY, WYOMING

State of Wyoming }
 County of Park } SS
 This Instrument was filed for record
 on this 21 day of October
 1992 at 8:55 o'clock A m. and
 duly recorded in Microfilm book D
 records on page 147
 MARIE FONTAINE, Register of Deeds
 By Deputy Deputy
 No. 305867

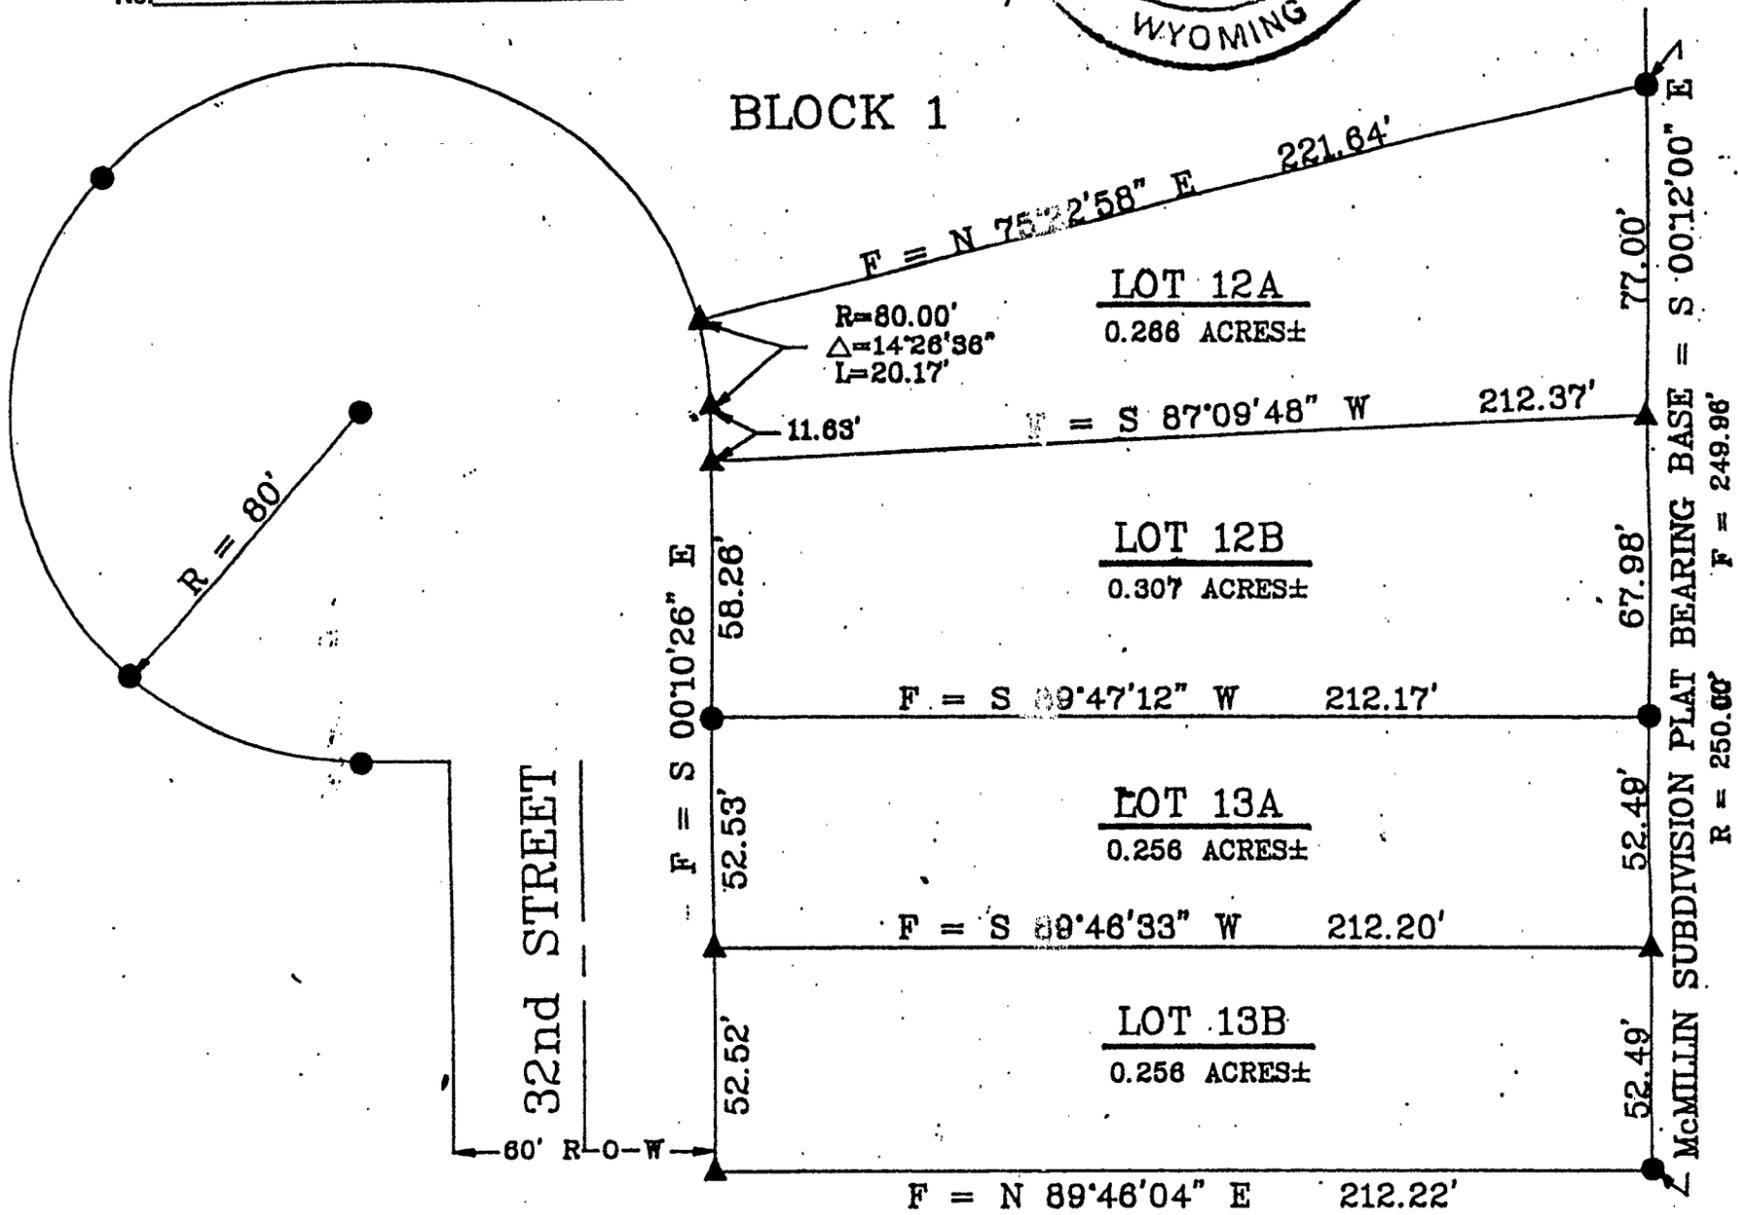


SCALE
 1" = 50'

LEGEND

- C = Calculated Dimensions
- R = Record Dimensions
- = Corner Found
- ▲ = Corner Set - Alum Cap on 5/8" x 24" Rebar

- F = Field Measurements
- ↔ = Broken Scale

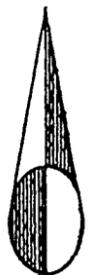

North

Signed and dated at Cody, Wyoming on this 26th day of September, 1992
 W.O. No. 92-72, Vol. 1, Book A-141, Page 1

Paul R. Campbell
 Paul R. Campbell
 Wyoming Registration No. - L.S. 2571

EXHIBIT "A"

C-30